



DEPARTMENT OF REGULATORY AND ECONOMIC RESOURCES (RER)
BOARD AND CODE ADMINISTRATION DIVISION
NOTICE OF ACCEPTANCE (NOA)

MIAMI-DADE COUNTY
PRODUCT CONTROL SECTION
11805 SW 26 Street, Room 208
Miami, Florida 33175-2474
T (786) 315-2590 F (786) 315-2599
www.miamidade.gov/building

Nailor Industries Inc.
4714 Winfield Road
Houston, TX 77039

SCOPE: This NOA is being issued under the applicable rules and regulations governing the use of construction materials. The documentation submitted has been reviewed and accepted by Miami-Dade County RER-Product Control Section to be used in Miami Dade County and other areas where allowed by the Authority Having Jurisdiction (AHJ).

This NOA shall not be valid after the expiration date stated below. The Miami-Dade County Product Control Section (In Miami Dade County) and/or the AHJ (in areas other than Miami Dade County) reserve the right to have this product or material tested for quality assurance purposes. If this product or material fails to perform in the accepted manner, the manufacturer will incur the expense of such testing and the AHJ may immediately revoke, modify, or suspend the use of such product or material within their jurisdiction. RER reserves the right to revoke this acceptance if it is determined by Miami-Dade County Product Control Section that this product or material fails to meet the requirements of the applicable building code.

This product is approved as described herein and has been designed to comply with the Florida Building Code, including the High Velocity Hurricane Zone.

DESCRIPTION: Model 1605WDM Aluminum Louver w/ and w/o Damper – L.M.I.

APPROVAL DOCUMENT: Drawing No. **1605WDM**, titled "1605WDM Louver w/ and w/o Damper", sheets 1 through 21 of 21, dated 09/18/2017, with revision B dated 08/20/2024, prepared by manufacturer, signed and sealed by Wayne K. Helmila, P.E., bearing the Miami-Dade County Product Control revision stamp with the Notice of Acceptance number and expiration date by the Miami-Dade County Product Control Section.

MISSILE IMPACT RATING: Large and Small Missile Impact Resistant

LABELING: Each unit shall bear a permanent label with the manufacturer's name or logo, Houston, TX, model/series, and following statement: "Miami-Dade County Product Control Approved", unless otherwise noted herein.

LIMITATION: This system is to be installed in a location where the room behind the louver is designed to drain water penetrating into the room, and the room will house water resistant/waterproof equipment, components, or supplies.

RENEWAL of this NOA shall be considered after a renewal application has been filed and there has been no change in the applicable building code negatively affecting the performance of this product.

TERMINATION of this NOA will occur after the expiration date or if there has been a revision or change in the materials, use, and/or manufacture of the product or process. Misuse of this NOA as an endorsement of any product, for sales, advertising or any other purposes shall automatically terminate this NOA. Failure to comply with any section of this NOA shall be cause for termination and removal of NOA.

ADVERTISEMENT: The NOA number preceded by the words Miami-Dade County, Florida, and followed by the expiration date may be displayed in advertising literature. If any portion of the NOA is displayed, then it shall be done in its entirety.

INSPECTION: A copy of this entire NOA shall be provided to the user by the manufacturer or its distributors and shall be available for inspection at the job site at the request of the Building Official.

This NOA **revises NOA No. 23-0724.24** and consists of this page 1 and evidence pages E-1 and E-2, as well as approval document mentioned above.

The submitted documentation was reviewed by **Carlos M. Utrera, P.E.**



09/03/24

NOA No. 24-0516.05
Expiration Date: August 30, 2028
Approval Date: September 12, 2024
Page 1

NOTICE OF ACCEPTANCE: EVIDENCE SUBMITTED

1. EVIDENCE SUBMITTED UNDER PREVIOUS NOA's

A. DRAWINGS “Submitted under NOA No. 18-0117.13”

1. Drawing No. **1605WDM**, titled “1605WDM Louver w/ and w/o Damper”, sheets 1 through 21 of 21, dated 09/18/17, prepared by the manufacturer, signed and sealed by Wayne K. Helmila, P.E.

B. TESTS “Submitted under NOA No. 18-0117.13”

1. Test reports on: 1) Uniform Static Air Pressure Test, Loading per FBC, TAS 202-94
2) Large Missile Impact Test per FBC, TAS 201-94
3) Cyclic Wind Pressure Loading per FBC, TAS 203-94
along with installation diagram of Model 1605WDM Louver System, prepared by Intertek, Test Report No. **H3539.01-801-18-R2**, dated 09/20/17 and revised on 05/24/18, signed and sealed by Tyler Westerling, P.E.
2. Test Report on Wind Driven Rain Resistance Test per TAS 100(A)-95 on a Model 1605 WDM Aluminum Louver with damper, prepared by Intertek, Test Report No. **H0223.04-801-18-R1**, dated 09/28/17 and revised on 11/21/17, signed and sealed by Tyler Westerling, P.E.
3. Test Report on High Velocity Wind Driven Rain Resistance Test per ANSI/AMCA 550-09 on a Model 1605WDM Aluminum Louver with damper, prepared by Intertek, Test Report No. **H0223.03-801-18-R1**, dated 09/28/17 and revised on 11/21/17, signed and sealed by Tyler Westerling, P.E.

C. CALCULATIONS “Submitted under NOA No. 18-0117.13”

1. Louver structural calculations dated 11/02/17, prepared by Rice Engineering, signed and sealed by Wayne K. Helmila, P.E.

D. QUALITY ASSURANCE

1. Miami-Dade Department of Regulatory and Economic Resources (RER).

E. MATERIAL CERTIFICATIONS

1. None.

F. STATEMENTS “Submitted under NOA No. 18-0117.13”

1. Statement letter of code conformance to the FBC 6th Edition (2017) issued by Rice Engineering, dated 04/16/18, signed and sealed by Wayne K. Helmila, P.E.
2. Statement letter of no financial interest issued by Rice Engineering, dated 04/16/18, signed and sealed by Wayne K. Helmila, P.E.



Carlos M. Utrera, P.E.
Product Control Examiner
NOA No. 24-0516.05
Expiration Date: August 30, 2028
Approval Date: September 12, 2024

NOTICE OF ACCEPTANCE: EVIDENCE SUBMITTED

2. EVIDENCE SUBMITTED UNDER NOA # 21-0630.11 AND NEW

A. DRAWINGS

1. Drawing No. **1605WDM**, titled “1605WDM Louver w/ and w/o Damper”, sheets 1 through 21 of 21, dated 09/18/2017, with revision B dated 08/20/2024, prepared by the manufacturer, signed and sealed by Wayne K. Helmila, P.E.

B. TESTS

1. None.

C. CALCULATIONS

1. Louver calculations, prepared by Rice Engineering, dated 08/14/2024, signed and sealed by Wayne K. Helmila, P.E.

D. QUALITY ASSURANCE

1. Miami-Dade Department of Regulatory and Economic Resources (RER).

E. MATERIAL CERTIFICATIONS

1. None.

F. STATEMENTS

1. Statement letter of code conformance to the 8th edition (2023) of the FBC, issued by Rice Engineering, dated 08/20/2024, signed and sealed by Wayne K. Helmila, P.E.
2. Statement letter of no financial interest, issued by Rice Engineering, dated 08/20/2024, signed and sealed by Wayne K. Helmila, P.E.

“Submitted under NOA # 21-0630.11”

3. Statement letter of code conformance to the 7th edition (2020) FBC, issued by Rice Engineering, dated 05/19/21, signed and sealed by Wayne K. Helmila, P.E.



Carlos M. Utrera, P.E.
Product Control Examiner
NOA No. 24-0516.05

Expiration Date: August 30, 2028
Approval Date: September 12, 2024

A	B	C	D	E	F	G	H	J	K	L						
DRAWING INDEX: 1. INDEX TO DRAWING AND NOTES. 2. I605WDM LOUVER- FLANGE FRAME SLEEVE MOUNT 3. I605WDM LOUVER- CONTINUOUS ANGLE MOUNT 4. I605WDM / DAMPER- FLANGE FRAME SLEEVE MOUNT 5. I605WDM / DAMPER- CONTINUOUS ANGLE MOUNT 6. I605WDM LOUVER- FLANGE FRAME SLEEVE MOUNT HEAD & SILL DETAIL 7. I605WDM LOUVER- CONTINUOUS ANGLE MOUNT & CMU MULLION ANGLE- HEAD & SILL DETAIL. 8. I605WDM LOUVER- BLADE SUPPORT DETAIL. 9. I605WDM LOUVER- FLANGE FRAME SLEEVE MOUNT JAMB & BLADE BRACE DETAIL 10. I605WDM LOUVER- CONTINUOUS ANGLE MOUNT JAMB & BLADE BRACE DETAIL 11. I605WDM LOUVER- FLANGE FRAME SLEEVE MOUNT MULLION DETAIL 12. I605WDM LOUVER- FLANGE FRAME SLEEVE MOUNT 72" BLADE MULLION DETAIL 13. I605WDM LOUVER- CONTINUOUS ANGLE MOUNT MULLION DETAIL. 14. I605WDM LOUVER- CONTINUOUS ANGLE MOUNT 72" BLADE MULLION DETAIL 15. I605WDM LOUVER / DAMPER FLANGE FRAME W/ SLEEVE & CONTINUOUS ANGLE HEAD & SILL DETAIL 16. I605WDM LOUVER-CONTINUOUS ANGLE MOUNT CMU MULLION ANGLE -HEAD & SILL DETAIL 17. I605WDM LOUVER / DAMPER- FLANGE FRAME SLEEVE MOUNT JAMB AND MULLION DETAIL 18. I605WDM LOUVER / DAMPER - FLANGE FRAME SLEEVE MOUNT 36" BLADE MULLION DETAIL 19. I605WDM LOUVER / DAMPER CONTINUOUS ANGLE MOUNT JAMB AND MULLION DETAIL 20. I605WDM LOUVER / DAMPER - CONTINUOUS ANGLE MOUNT 36" BLADE MULLION DETAIL 21. I605WDM LOUVER W/ AND W/O DAMPER- SLEEVE / CONTINUOUS MOUNT PART PROFILES. 22. I605WDM LOUVER W/ AND W/O DAMPER- SLEEVE / CONTINUOUS MOUNT PART PROFILES CONT. 23. 22" MULLION ANGLES BACK OF WALL MOUNT 24. 30" MULLION ANGLE - 22" MULLION ANGLES BACK OF THE WALL MOUNT 25. 16" MULLION ANGLES- BACK OF THE WALL MOUNTS 26. 30" CMU MULLION ANGLE- BACK OF THE WALL 27. I605WDM LOUVER W/ AND W/O DAMPER AVAILABLE SHAPES 28. I605WDM LOUVER W/ AND W/O DAMPER- SLEEVE / CONTINUOUS MOUNT BILL OF MATERIAL. 29. I605WDM LOUVER W/ AND W/O DAMPER SLEEVE FASTENER SCHEDULE. 30. I605WDM LOUVER W/ AND W/O DAMPER SLEEVE GENERAL NOTES			NOTES: 1) THE I605WDM HAS BEEN TESTEDIN ACCORDANCE WITH THE MIAMI-DADE COUNTY PROTOCOLS TAS-201, 202, & 203 FOR LARGE MISSILE IMPACT, UNIFORM PRESSURE AND CYCLIC WIND PRESSURE. 2) THIS LOUVER SYSTEM IS APPROVED FOR APPLICATIONS WITH DESIGN PRESSURES OF +/- 150 PSF OR LESS 3) THIS LOUVER SYSTEM IS NON-BEARING AND IS NOT DESIGNED TO WITHSTAND BUILDING DEAD LOADS. 4) LOUVER ANCHORS ARE REVIEWED FOR ATTACHMENT INTO STEEL, CONCRETE, MASONRY, OR TIMBER SUBSTRUCTURE. MIMIMUM EDGE DISTANCE AND EMBEDMENT REQUIREMENTS ARE SHOWN. NAILOR IND. DOES NOT DETERMINE THE STURCTURE INTEGRITY OF THE SUBSTRUCTURE. 5) MAXIMMUM SINGLE SECTION SIZE : 72" WIDE X 120" HIGH. 6) MAXIMUM ASSEMBLED LOUVER SIZE UNLIMITED WIDE X 120" HIGH. MAX. MULLION SPACING IS 72". 7) SECTIONS OR ASSEMBLIES MAY BE STACKED VERTICALLY PROVIDING A SUITABLE STRUCTURAL SUPPORT IS DESIGNED AND INSTALLED BY OTHERS TO SUPPORT ALL LOADS TRANSFERRED FROM THE LOUVER.			TESTS PREFORMED: TAS100 A WIND DRIVEN RAIN RESISTANCE W/ DAMPER TAS-201 LARGE MISSILE IMPACT TAS-202 UNIFORM STATIC AIR PRESSURE TEST TAS-203 CYCLIC WIND PRESUSRE TEST DESIGN PRESSURE RATING 150 PSF			CHK BY: Mastourian		SCALE: NTS		SHEET: 1 OF 30		REV B	
									DWN BY: fcortinas		DATE: 9/18/2017				DWG. NO. I605WDM	
</																



Nailor Industries Inc.
4714 Winfield Road Houston, TX 77039
TEL: 281-590-1172 FAX: 281-590-3086
www.nailor.com

TITLE:
I605WDM LOUVER
W/ AND W/O DAMPER
INDEX




08/20/2024
COA: 9090

PRODUCT REVISED
as complying with the Florida
Building Code
NOA-No. 24-0516.05
Expiration Date 08/30/2028
By 
Miami-Dade Product Control

REVISIONS:
REV B: UPDATED DRAWING INDEX

RICE
ENGINEERING
105 School Creek Trail
Luxemburg, WI 54217
Phone: (920) 617-1042
Fax: (920) 617-1100
www.rice-inc.com
Florida Firm No: F-01000005061
Certificate of Authorization: #9090
Wayne K. Helmila
Registration No: 59092

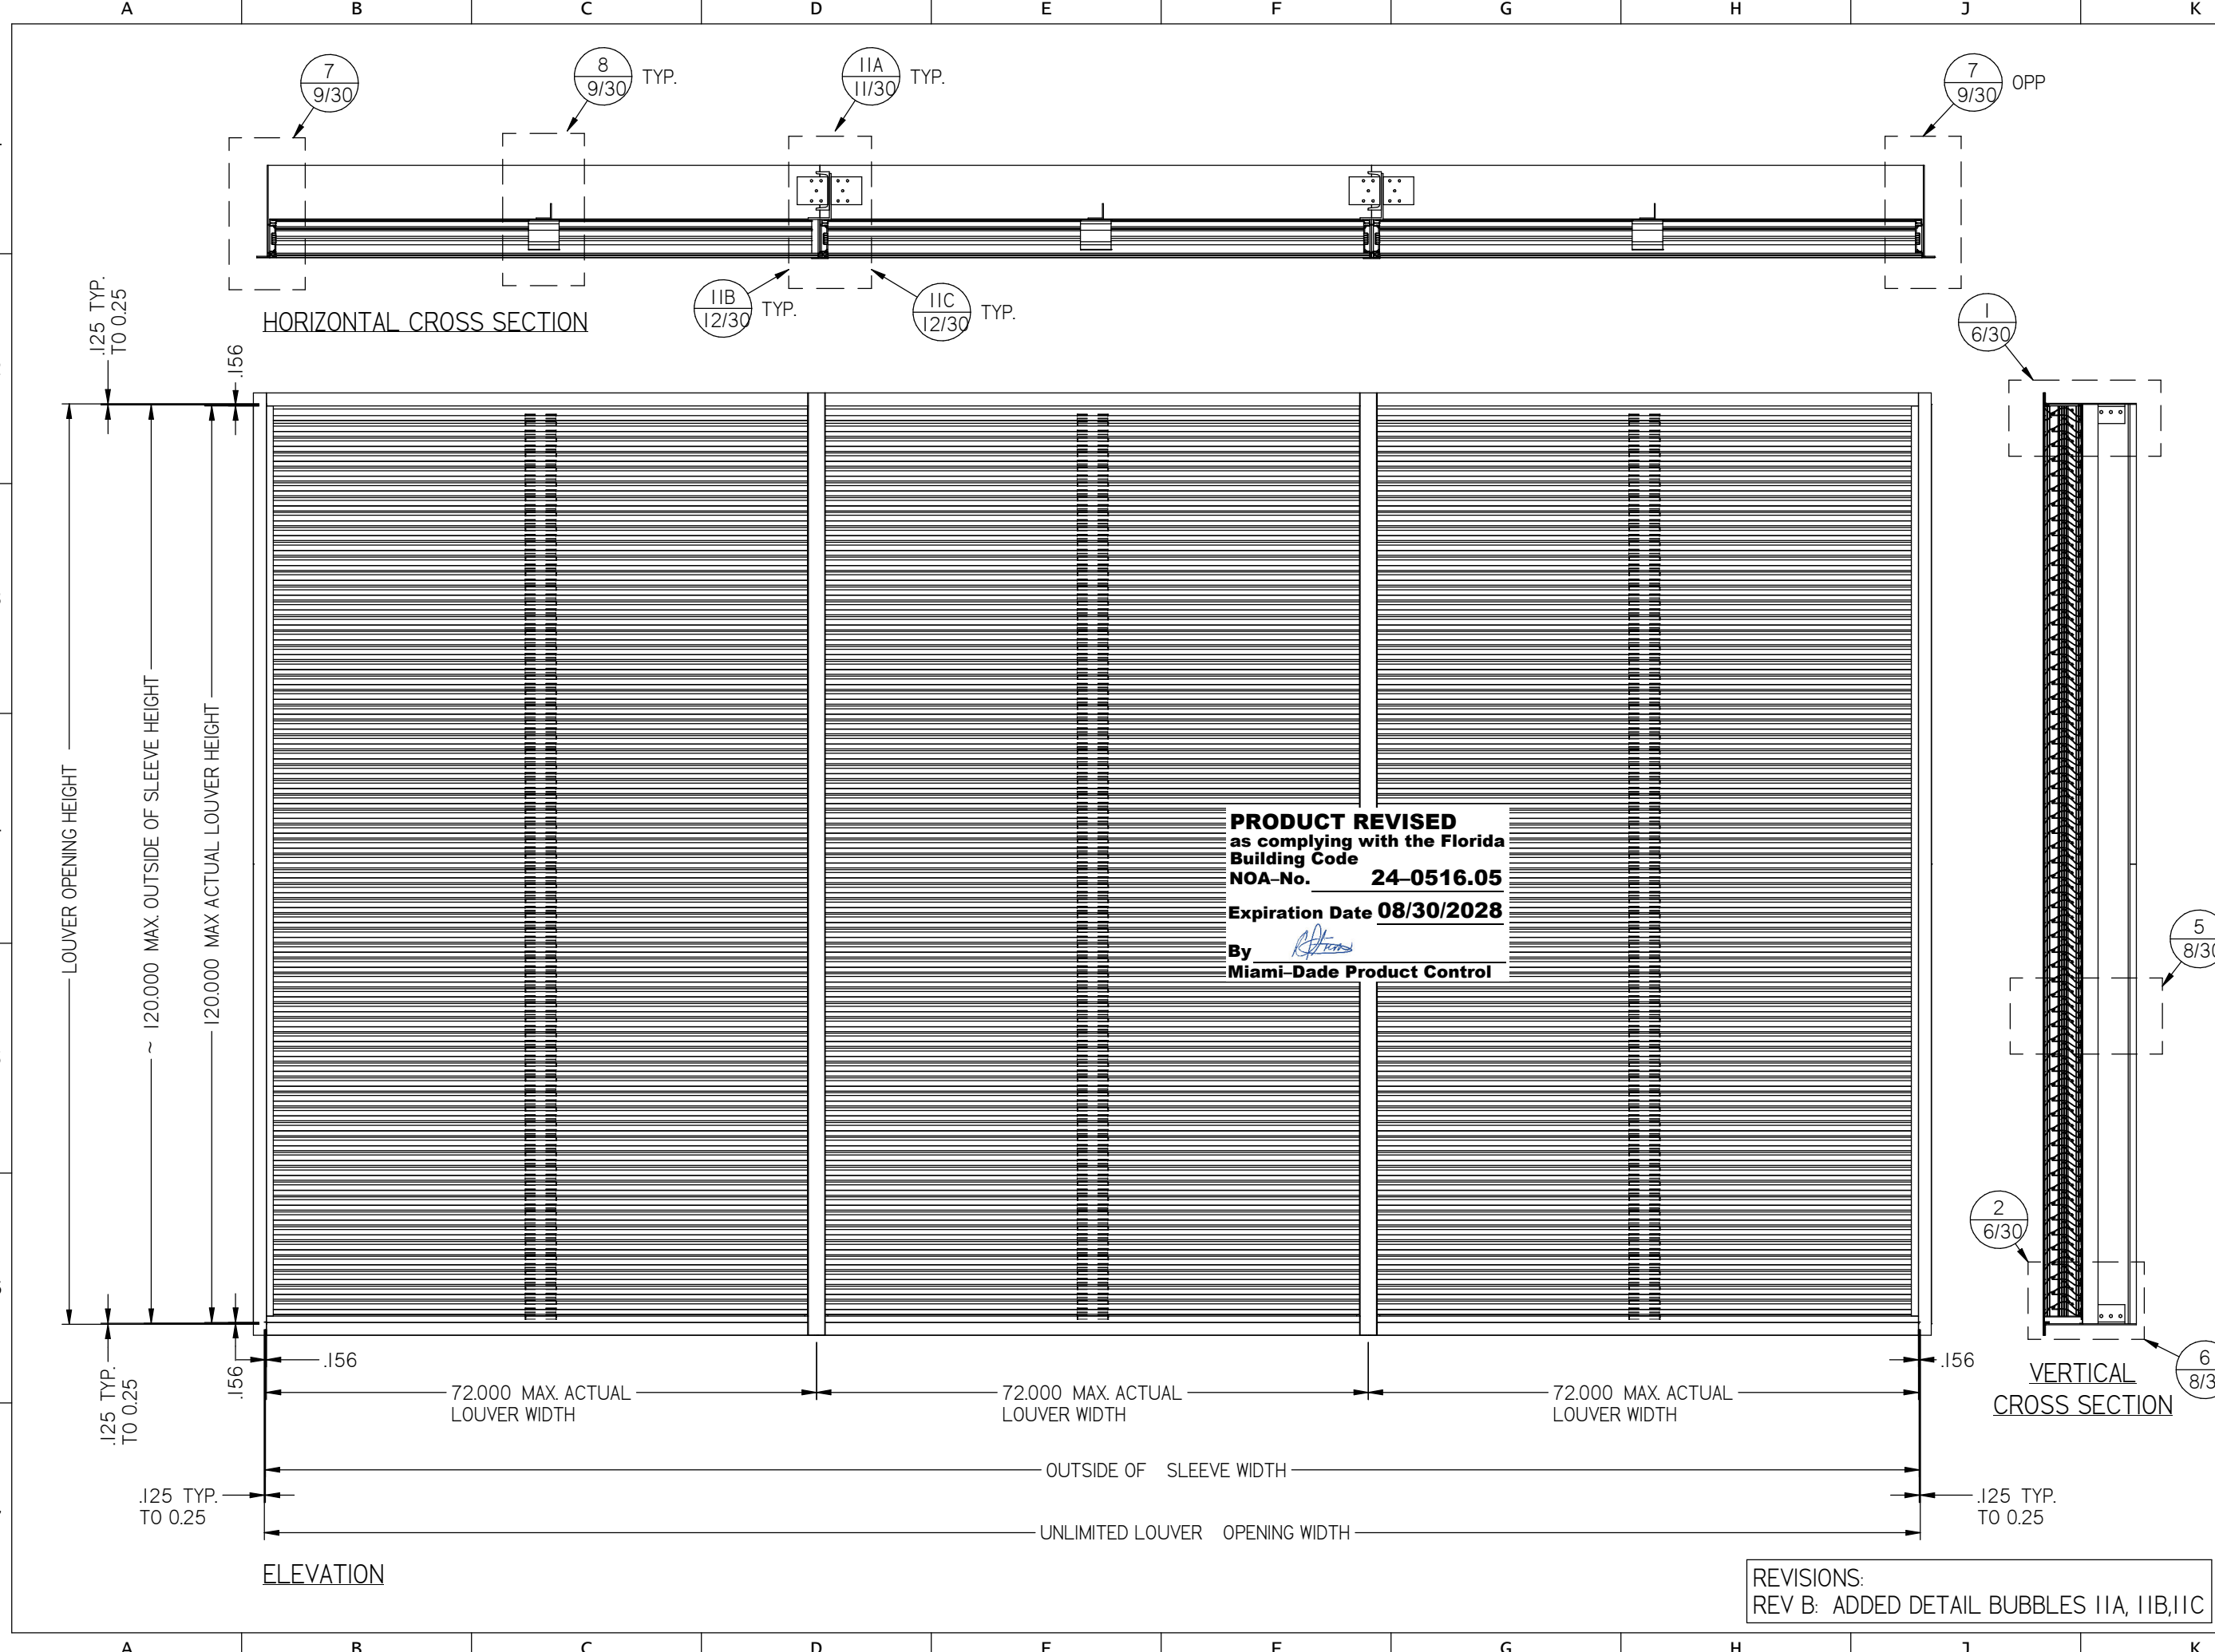

DWN BY: fcortinas		CHK BY: Mastourian	
DATE: 9/18/2017		SCALE: NTS	
SHEET: 2 OF 30		REV B	
DWG. NO. 1605WDM			


Nailor Industries Inc.
4714 Winfield Road Houston, TX 77039
TEL: 281-590-1172 FAX: 281-590-3086
www.nailor.com

TITLE: **1605WDM LOUVER
FLANGE FRAME
SLEEVE MOUNT**

WAYNE K. HELMILA
LICENSE
No. 59092
STATE OF FLORIDA
PROFESSIONAL ENGINEER
08/20/2024
COA: 9090

RICE ENGINEERING
105 School Creek Trail
Luxemburg, WI 54217
Phone: (920) 617-1042
Fax: (920) 617-1100
www.rice-inc.com
Florida Firm No: F-01000005061
Certificate of Authorization: #9090
Wayne K. Helmila
Registration No: 59092

REVISIONS:
REV B: ADDED DETAIL BUBBLES 11A, 11B, 11C

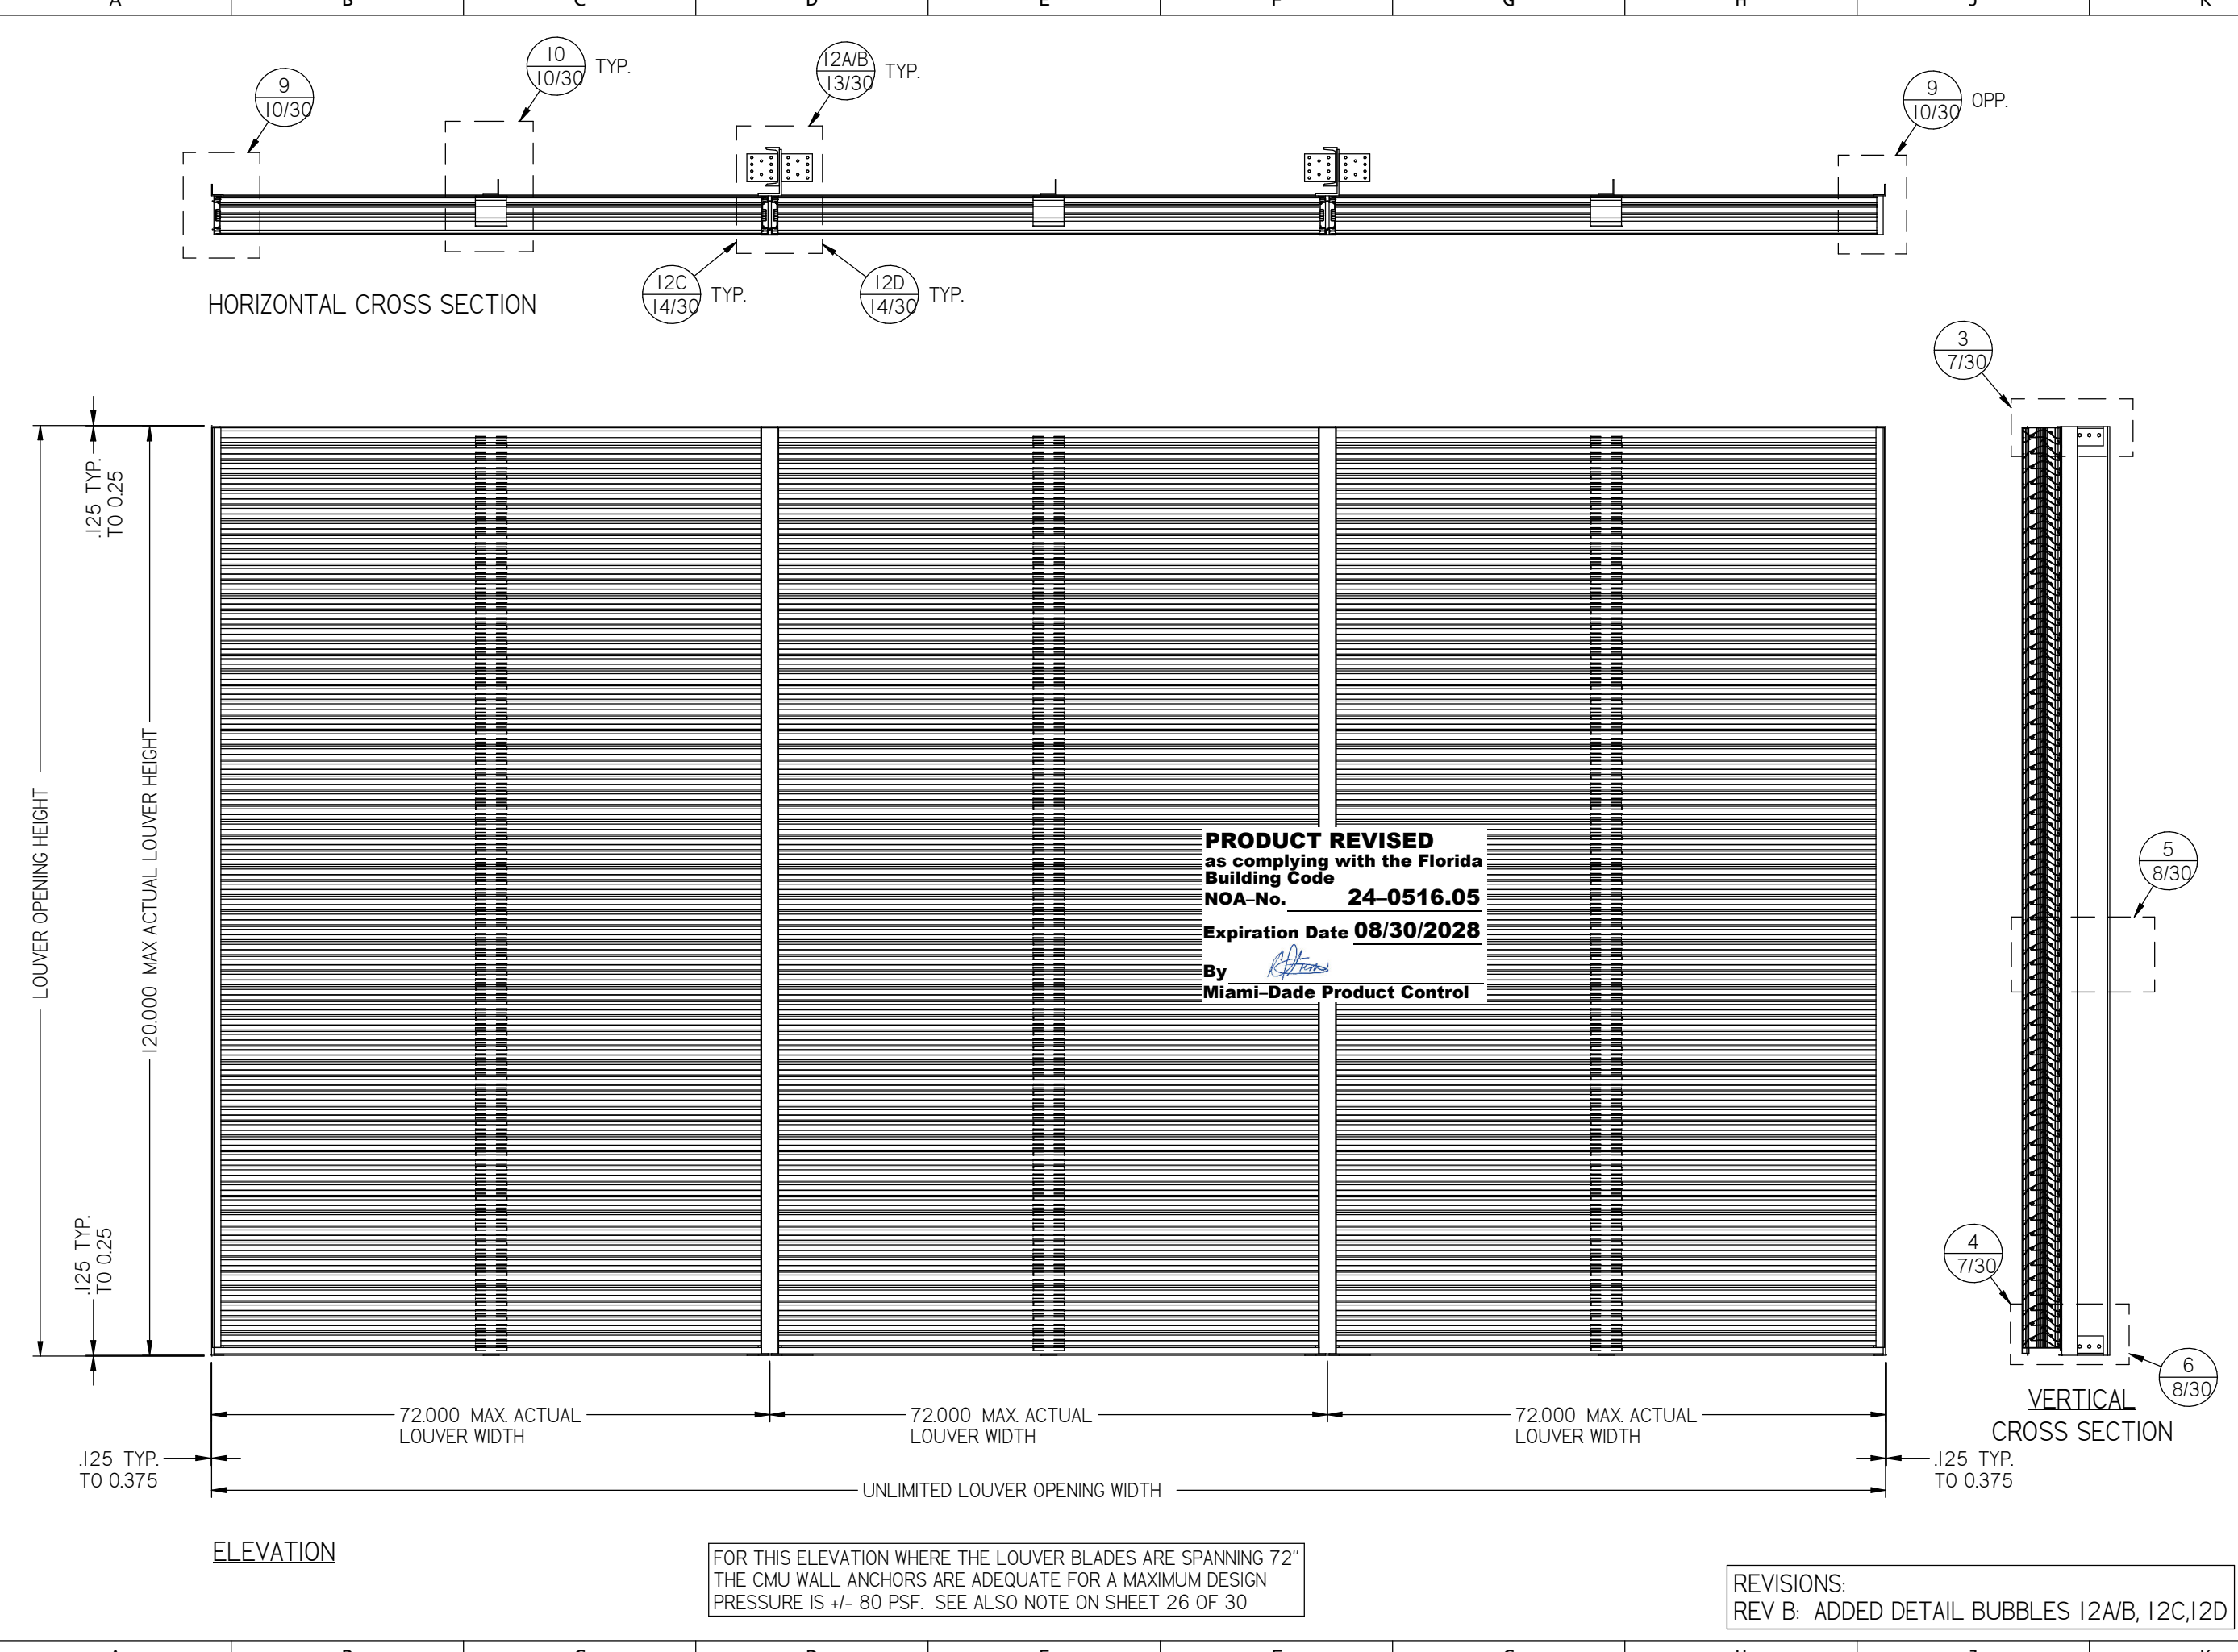

DWN BY: f cortinas	CHK BY: Mastourian
DATE: 9/18/2017	SCALE: NTS
SHEET: 3 OF 30	
DWG. NO.	REV B
1605WDM	


Nailor Industries Inc.
4714 Winfield Road Houston, TX 77039
TEL: 281-590-1172 FAX: 281-590-3086
www.nailor.com

TITLE:
1605WDM LOUVER
COUNTINOUS ANGLE MOUNT

WAYNE K. HELMILA
LICENSE
No. 59092
STATE OF FLORIDA
PROFESSIONAL ENGINEER
08/20/2024
COA: 9090

RICE ENGINEERING
105 School Creek Trail
Luxemburg, WI 54217
Phone: (920) 617-1042
Fax: (920) 617-1100
www.rice-inc.com
Florida Firm No: F-01000005061
Certificate of Authorization: #9090
Wayne K. Helmila
Registration No: 59092

REVISIONS:
REV B: ADDED DETAIL BUBBLES 12A/B, 12C, 12D

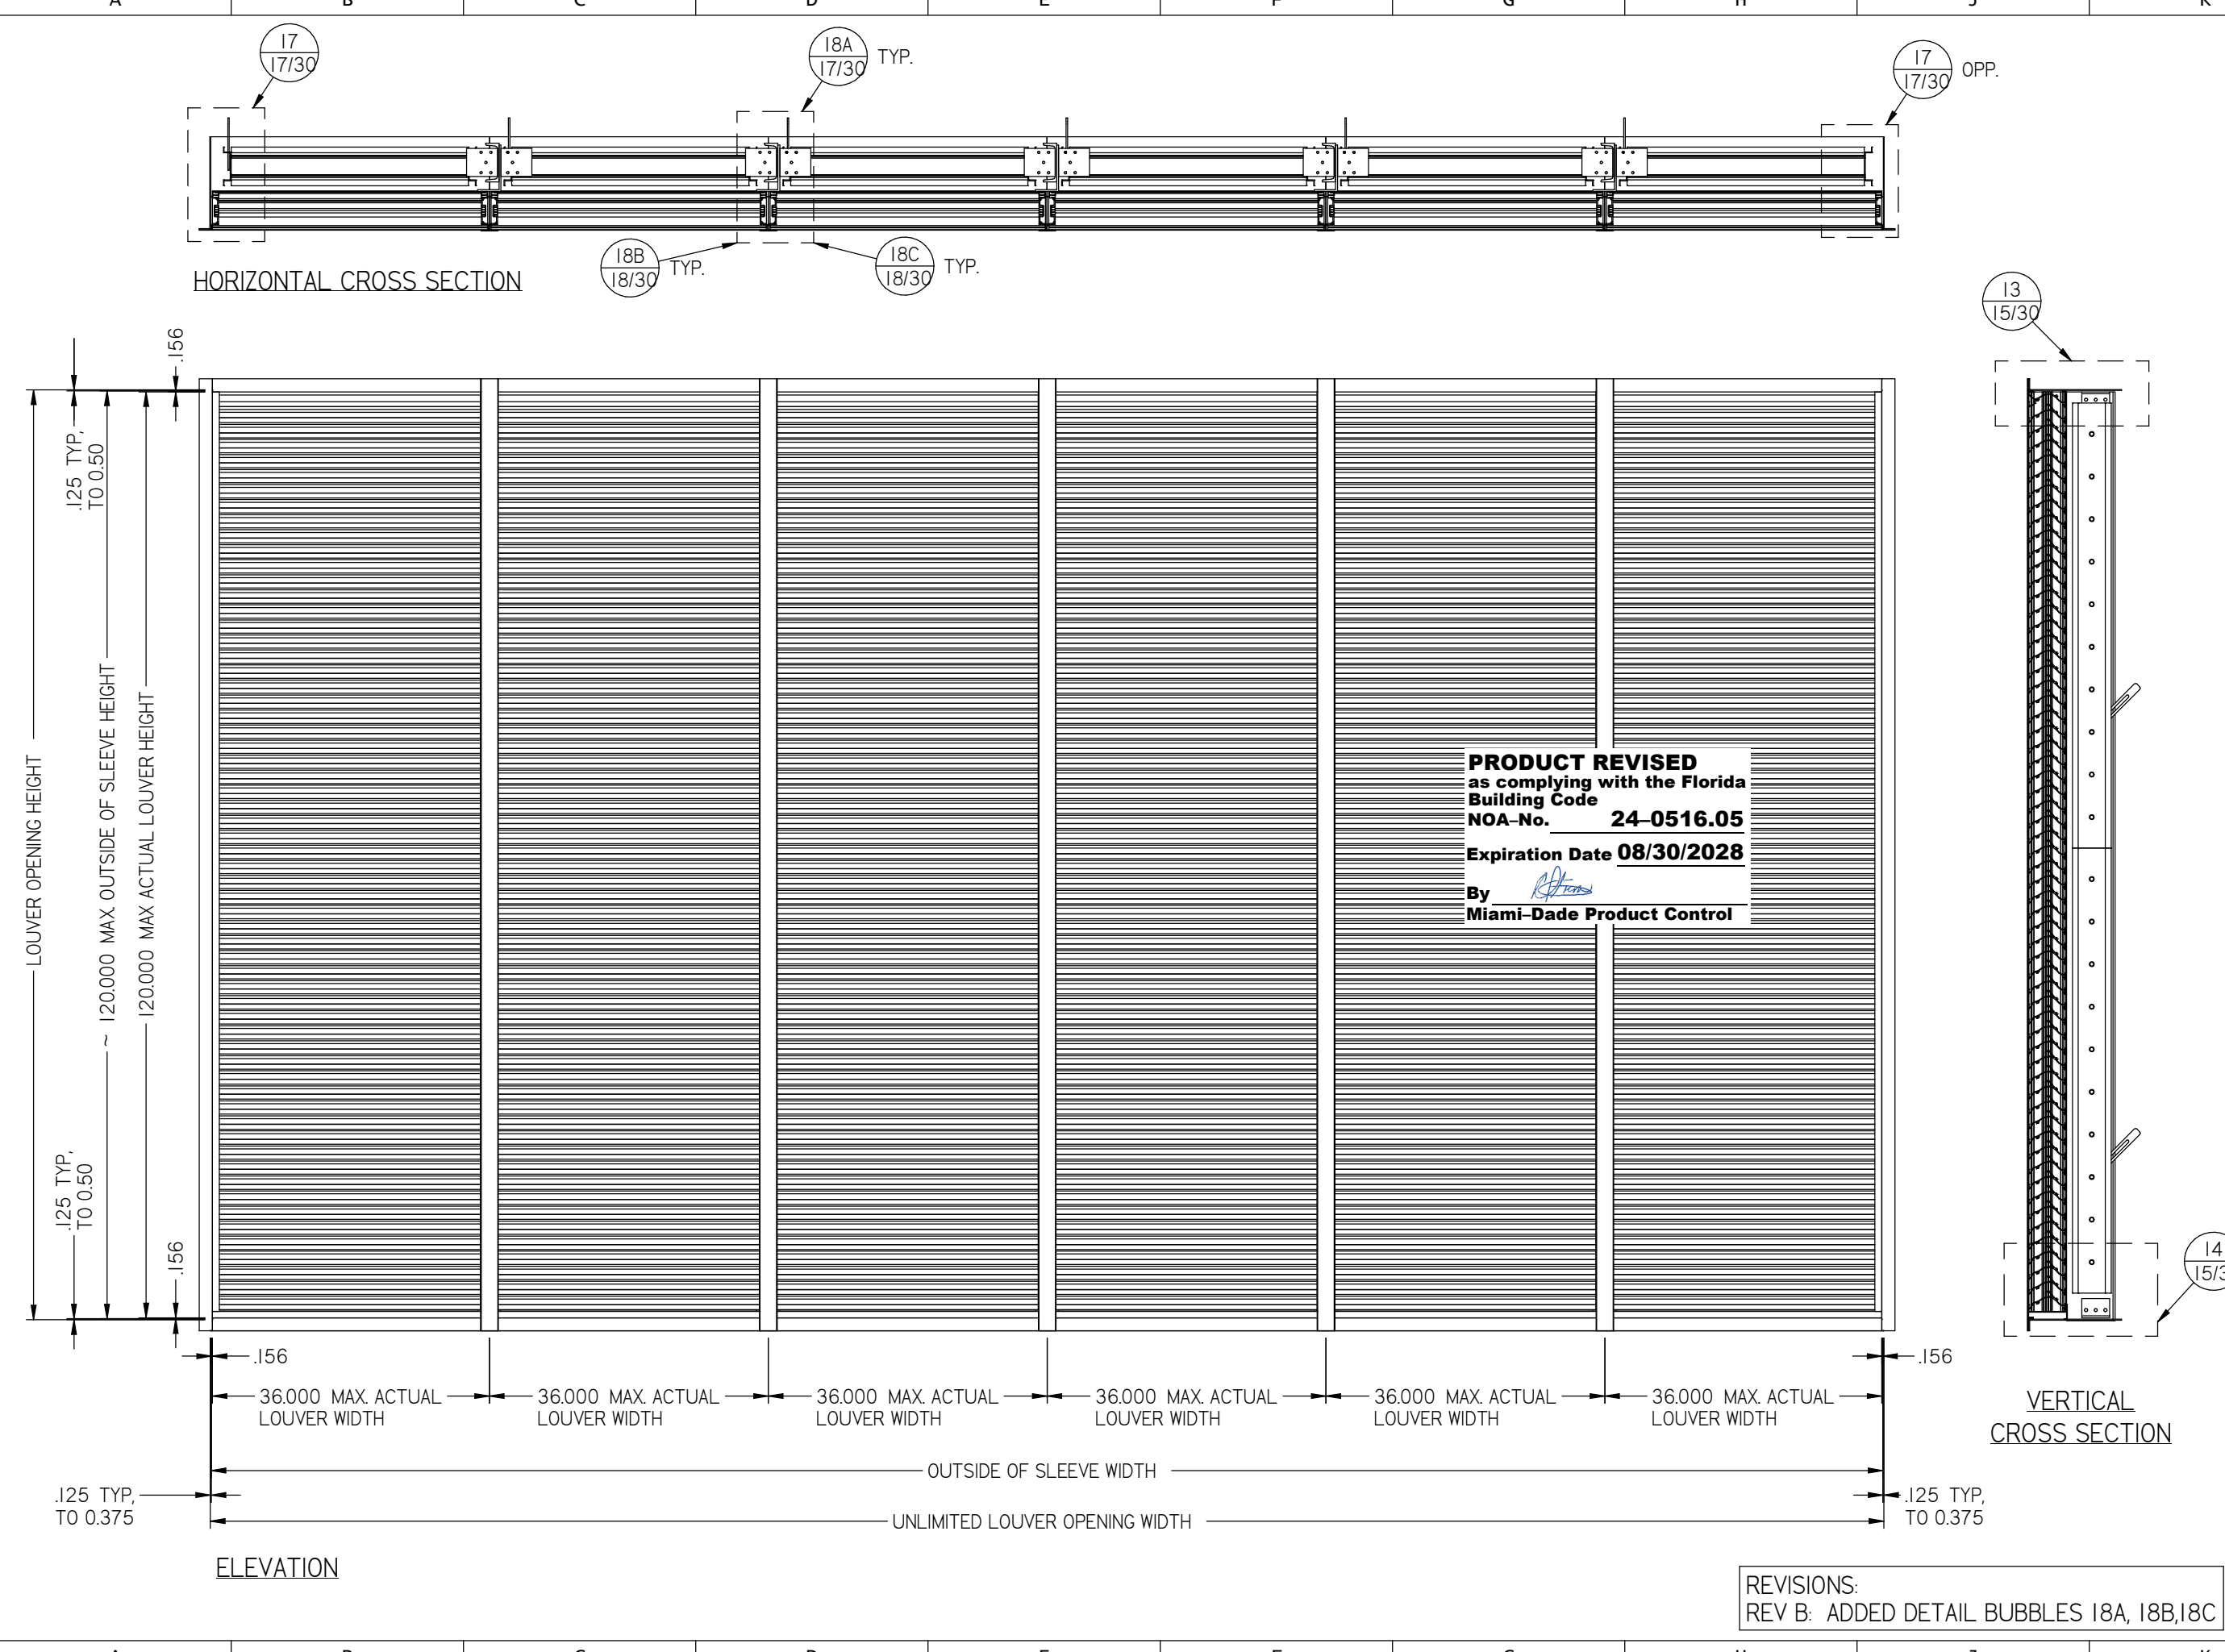

DWN BY: fcortinas		CHK BY: Mastourian	
DATE: 9/18/2017		SCALE: NTS	
SHEET: 4 OF 30			
DWG. NO. 1605WDM		REV B	


Nailor Industries Inc.
4714 Winfield Road Houston, TX 77039
TEL: 281-590-1172 FAX: 281-590-3086
www.nailor.com

TITLE:
1605WDM / DAMPER
FLANGE FRAME
SLEEVE MOUNT



WAYNE K. HELMILA
LICENSE
No. 59092
STATE OF FLORIDA
PROFESSIONAL ENGINEER
08/20/2024
COA: 9090

RICE ENGINEERING
105 School Creek Trail
Luxemburg, WI 54217
Phone: (920) 617-1042
Fax: (920) 617-1100
www.rice-inc.com
Florida Firm No: F-01000005061
Certificate of Authorization: #9090
Wayne K. Helmila
Registration No: 59092

REVISIONS:
REV B: ADDED DETAIL BUBBLES 18A, 18B, 18C

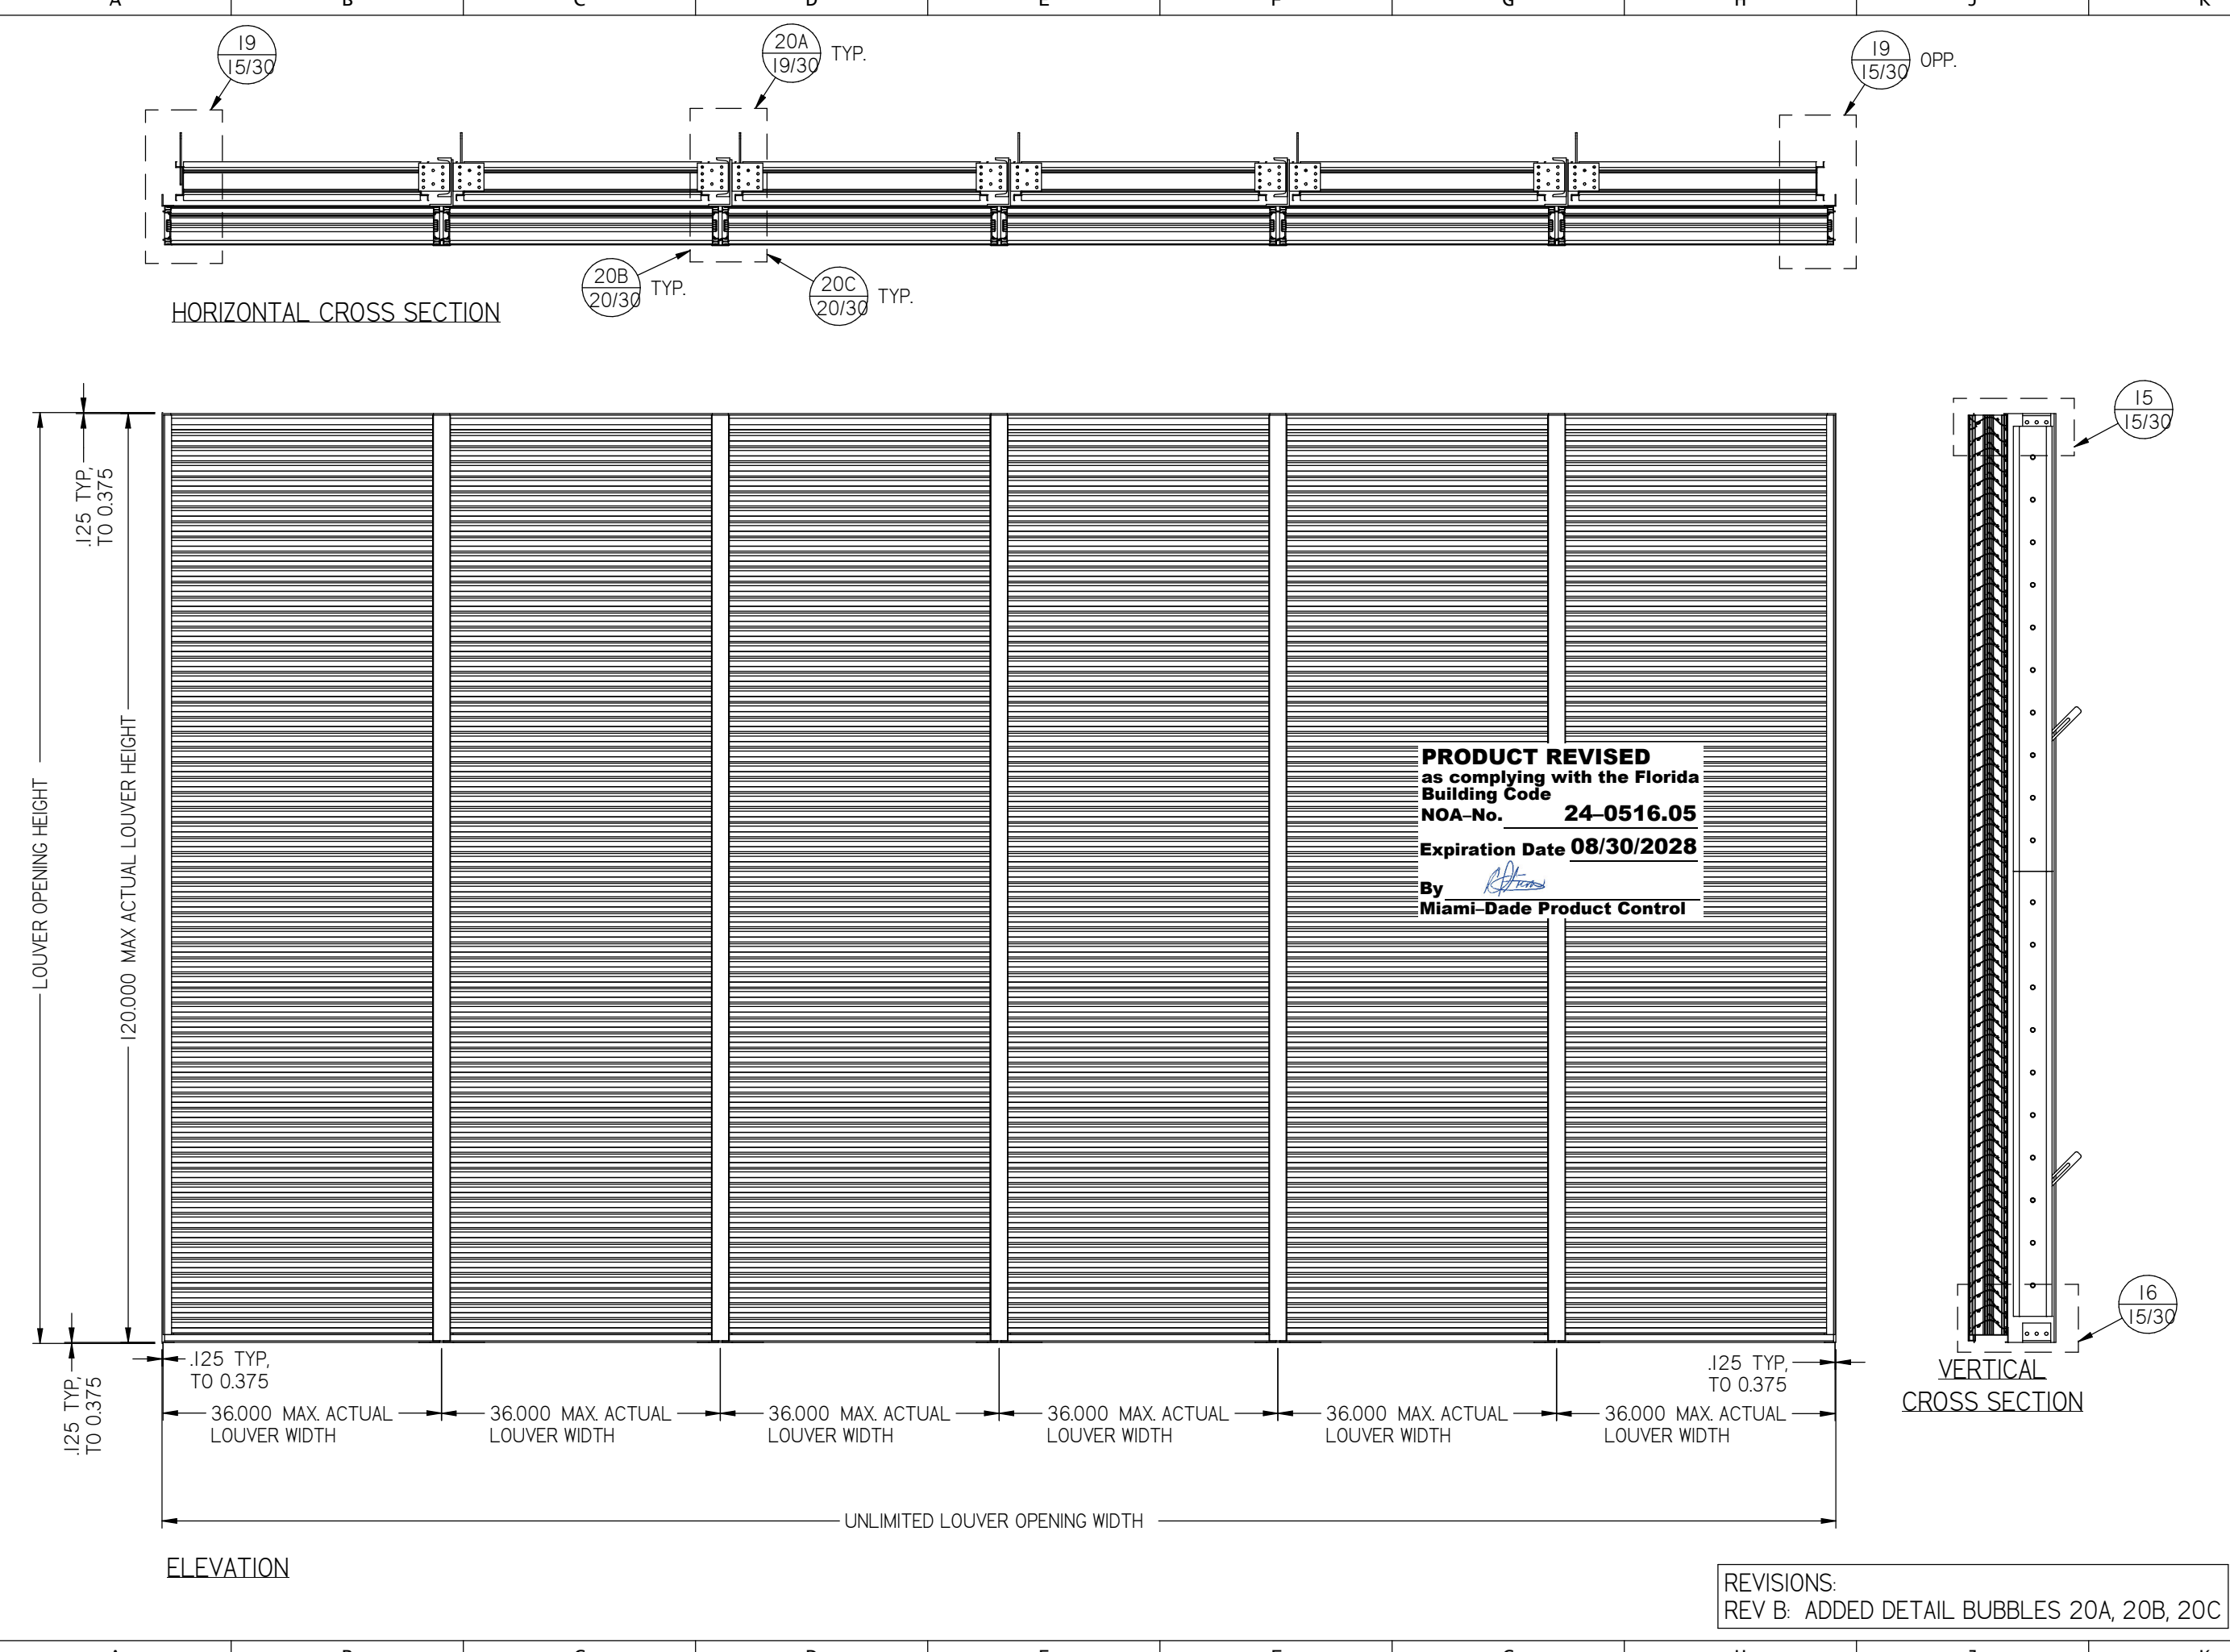

DWN BY: f cortinas	CHK BY: Mastourian	SCALE: NTS	SHEET: 5 OF 30	REV B
	DATE: 9/18/2017			
DWN BY: f cortinas		DWG. NO. 1605WDM		
Nailor Industries Inc. 4714 Winfield Road Houston, TX 77039 TEL: 281-590-1172 FAX: 281-590-3086 www.nailor.com		TITLE: 1605WDM / DAMPER CONTINUOUS ANGLE MOUNT		
RICE ENGINEERING 105 School Creek Trail Luxemburg, WI 54217 Phone: (920) 617-1042 Fax: (920) 617-1100 www.rice-inc.com Florida Firm No: F-01000005061 Certificate of Authorization: #9090 Wayne K. Helmila Registration No: 59092				

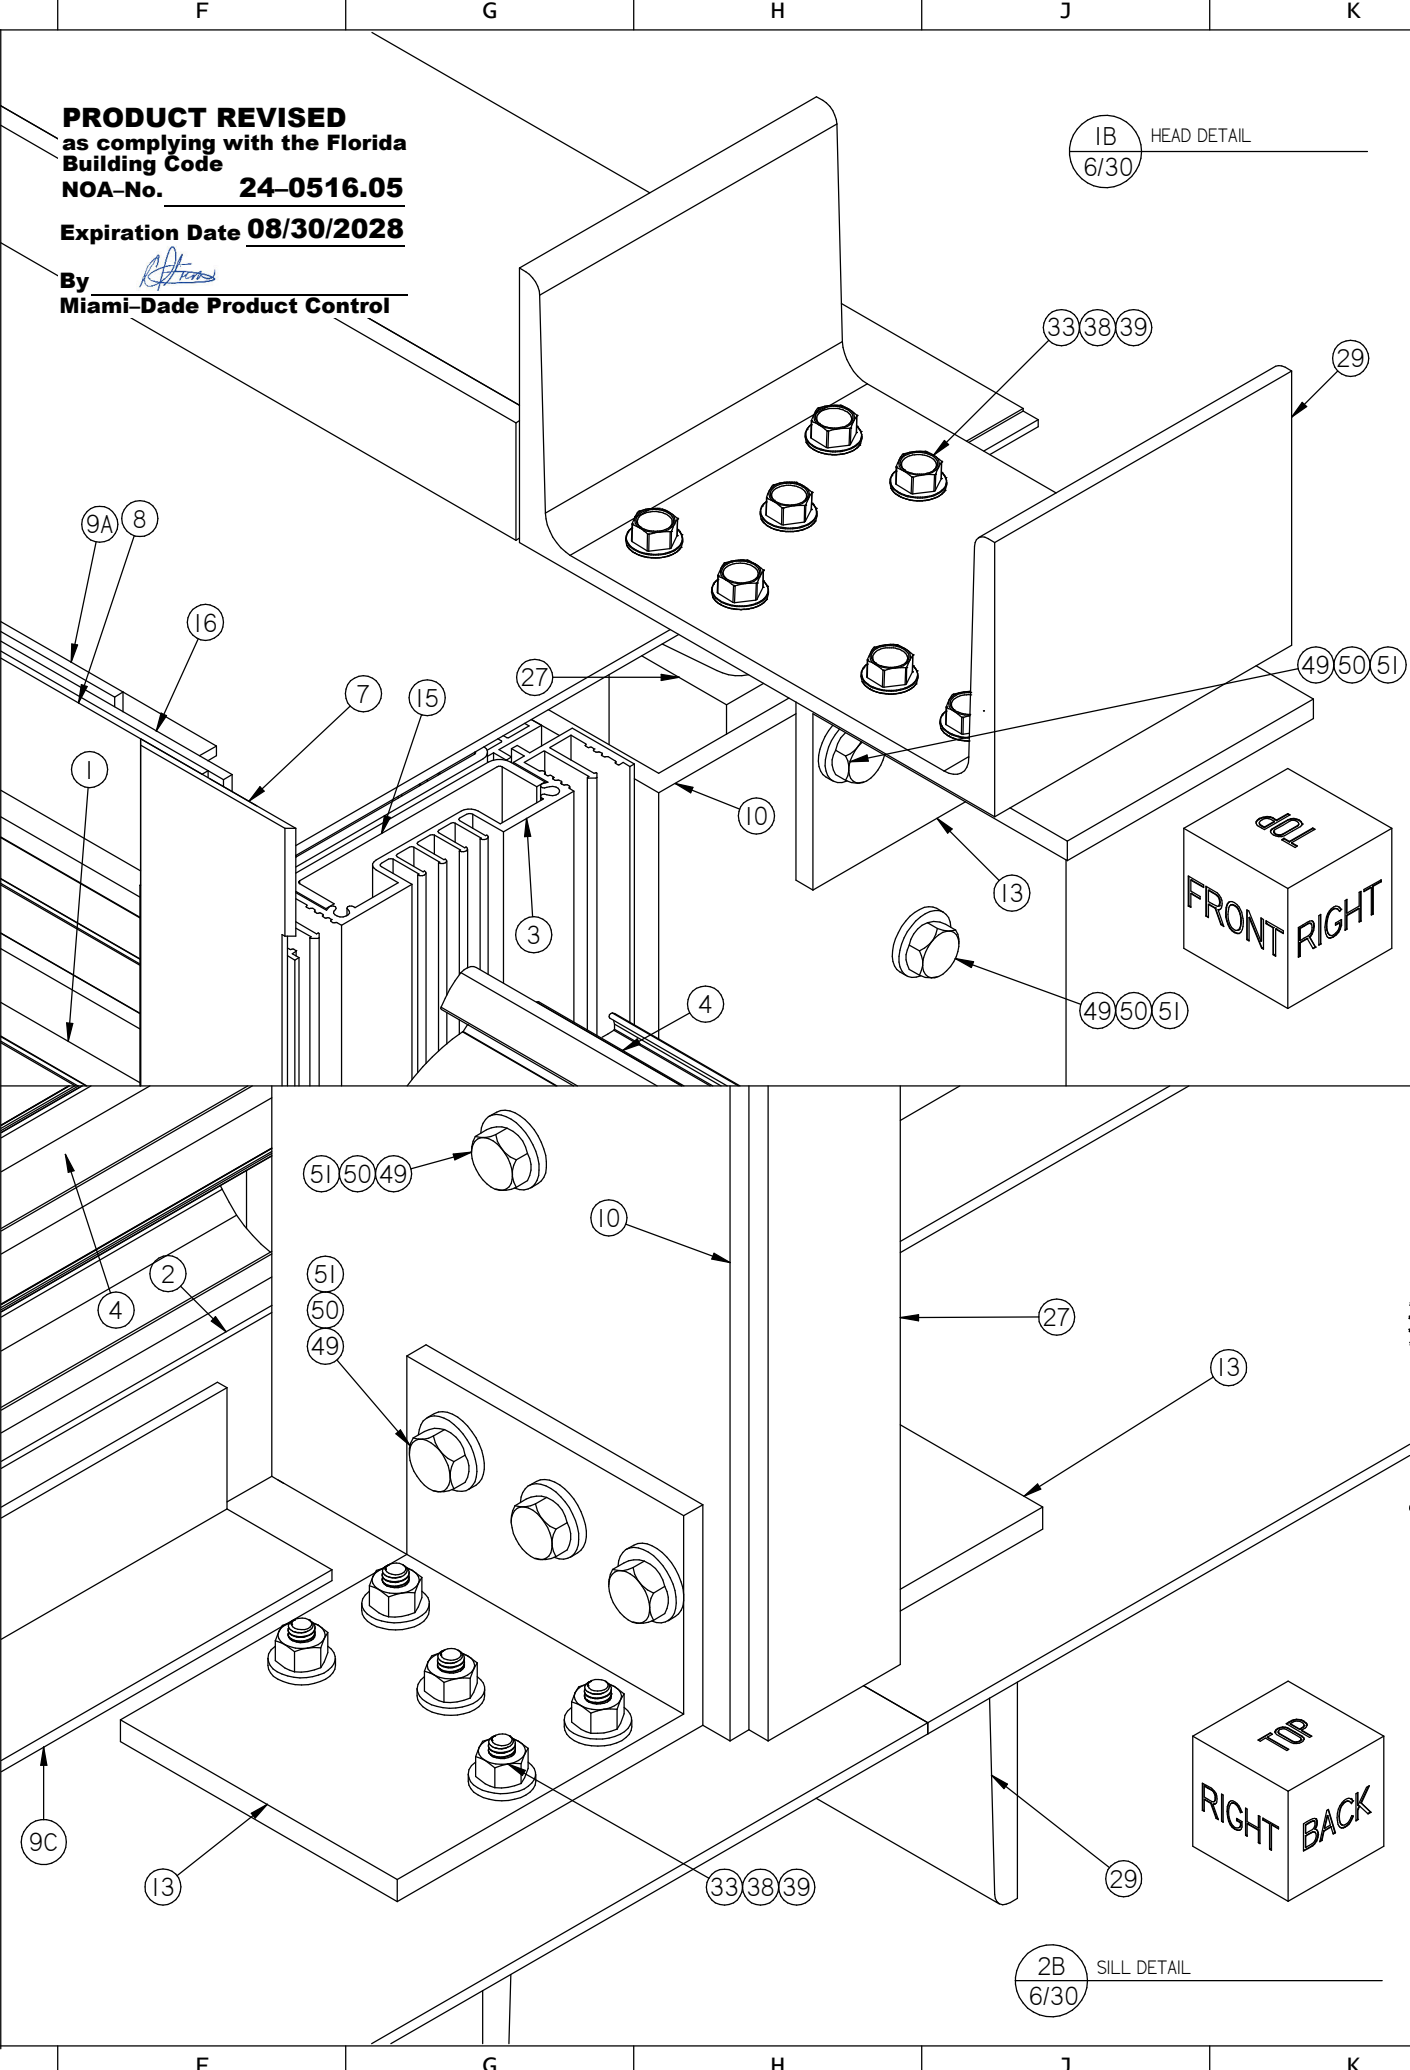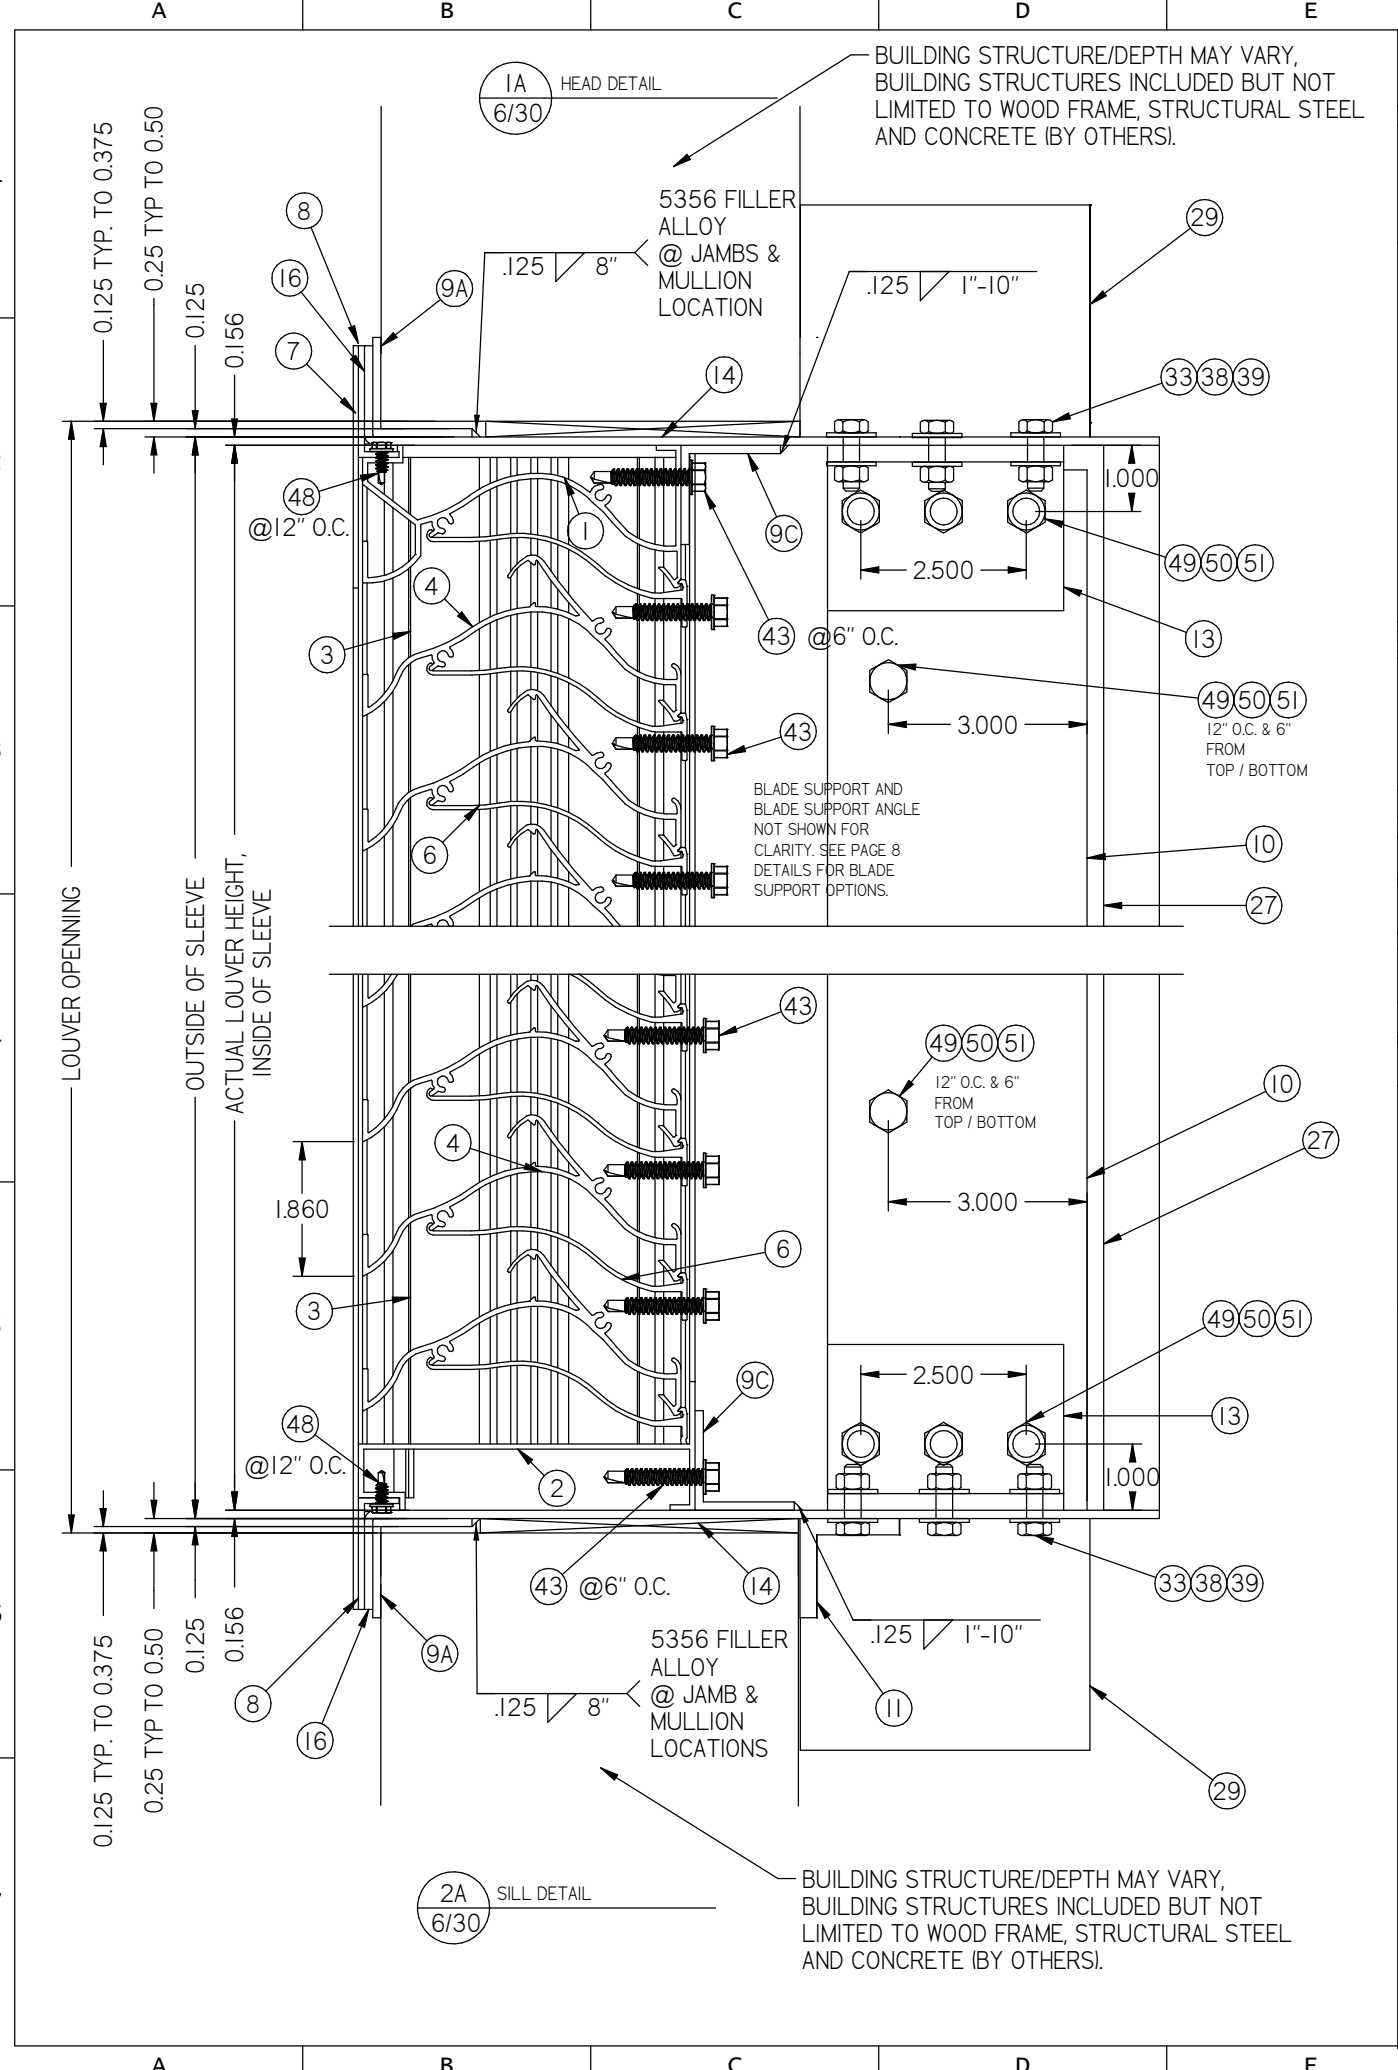

PRODUCT REVISED
as complying with the Florida
Building Code
NOA-No. **24-0516.05**
Expiration Date **08/30/2028**
By *[Signature]*
Miami-Dade Product Control


DWN BY: f.cortinas		CHK BY: Mastourian
DATE: 9/18/2017		SCALE: NTS
SHEET: 6 OF 30		
DWG. NO. 1605WDM		

Nailor Industries Inc.
4714 Winfield Road Houston, TX 77039
TEL: 281-590-1172 FAX: 281-590-3086
www.nailor.com

TITLE
1605WDM LOUVER
FLANGE FRAME
SLEEVE MOUNT
HEAD & SILL DETAIL

WAYNE K. HELMILA
LICENSE
No. 59092
STATE OF
FLORIDA
PROFESSIONAL ENGINEER
08/20/2024
COA: 9090

RICE ENGINEERING
105 School Creek Trail
Luxemburg, WI 54217
Phone: (920) 617-1042
Fax: (920) 617-1100
www.rice-inc.com
Florida Firm No: F-01000005061
Certificate of Authorization: #9090
Wayne K. Helmila
Registration No: 59092

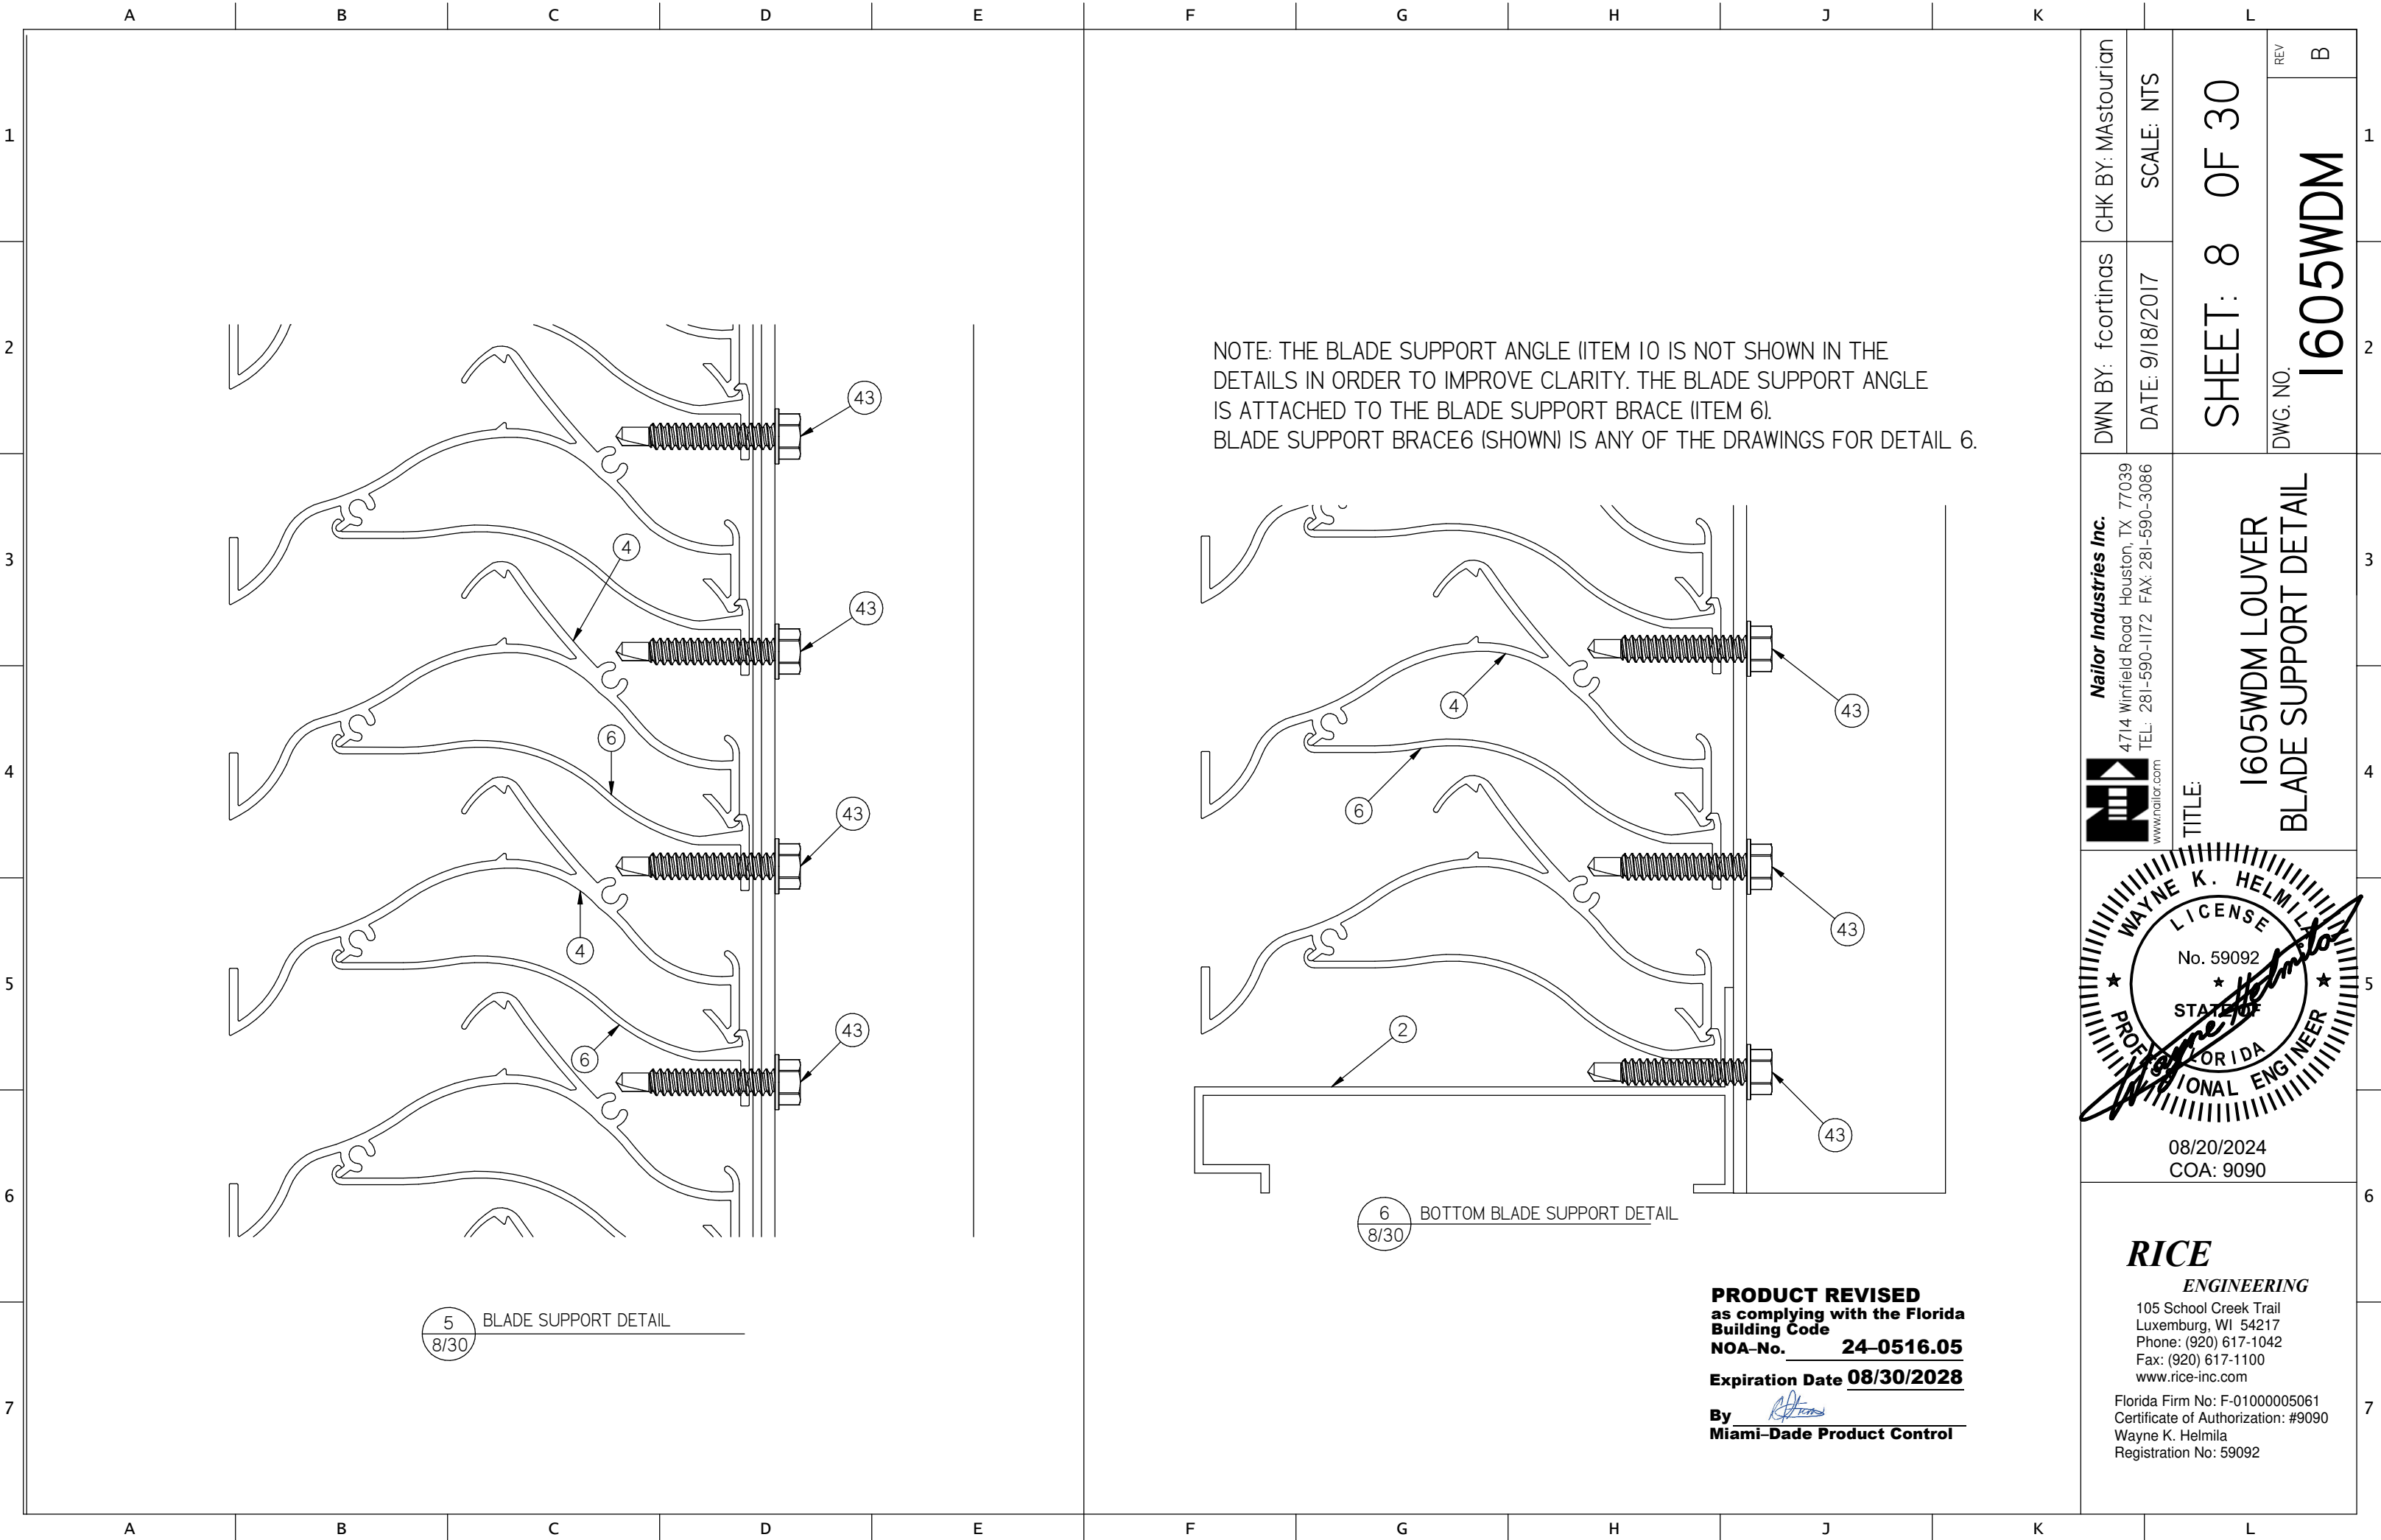

DWN BY: fcortinas	CHK BY: Mastourian
DATE: 9/18/2017	SCALE: NTS
SHEET: 8 OF 30	
DWG. NO.	REV B
1605WDM	



Nailor Industries Inc.
4714 Winfield Road Houston, TX 77039
TEL: 281-590-1172 FAX: 281-590-3086
www.nailor.com

TITLE:


1605WDM LOUVER
BLADE SUPPORT DETAIL



08/20/2024
COA: 9090

PRODUCT REVISED
as complying with the Florida
Building Code
NOA-No. 24-0516.05
Expiration Date 08/30/2028
By 
Miami-Dade Product Control

RICE
ENGINEERING
105 School Creek Trail
Luxemburg, WI 54217
Phone: (920) 617-1042
Fax: (920) 617-1100
www.rice-inc.com
Florida Firm No: F-01000005061
Certificate of Authorization: #9090
Wayne K. Helmila
Registration No: 59092

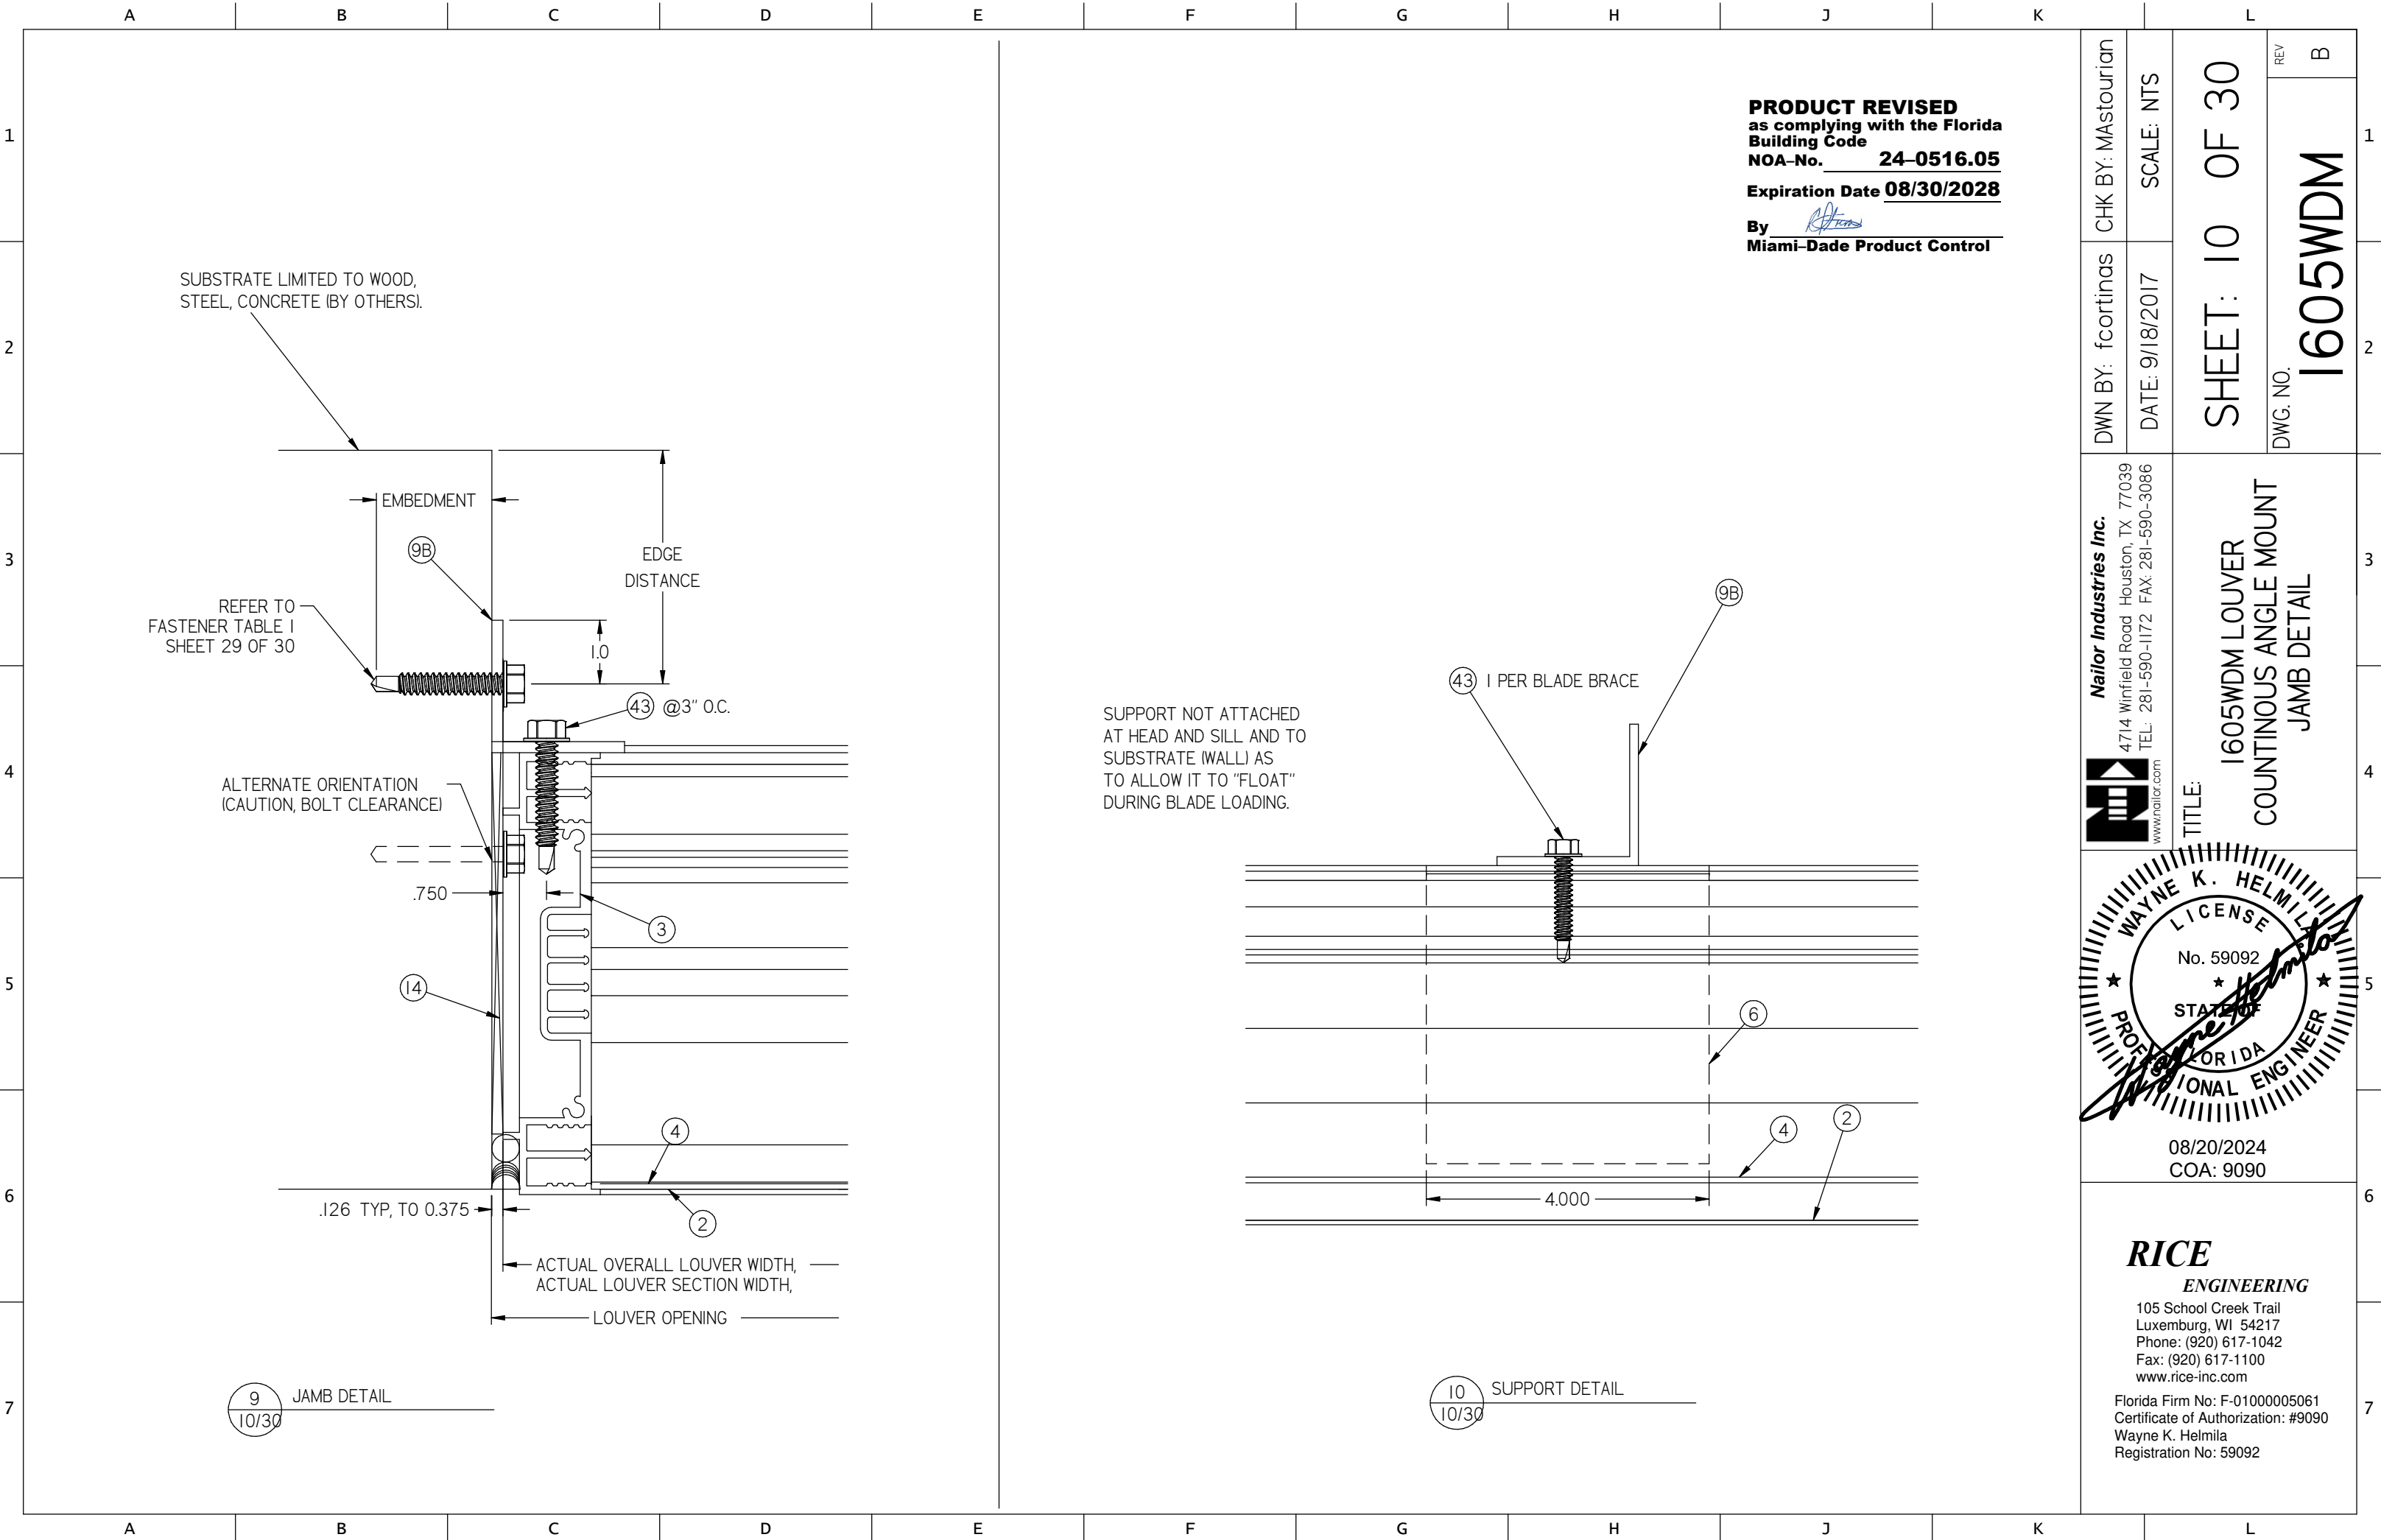

PRODUCT REVISED
as complying with the Florida
Building Code
NOA-No. **24-0516.05**
Expiration Date **08/30/2028**
By 
Miami-Dade Product Control

DWN BY: f cortinas	CHK BY: Mastourian
DATE: 9/18/2017	SCALE: NTS
SHEET: 10 OF 30	
DWG. NO.	REV B
1605WDM	



Nailor Industries Inc.
4714 Winfield Road Houston, TX 77039
TEL: 281-590-1172 FAX: 281-590-3086
www.nailor.com

TITLE:

1605WDM LOUVER
COUNTINOUS ANGLE MOUNT
JAMB DETAIL




08/20/2024
COA: 9090

RICE
ENGINEERING


105 School Creek Trail
Luxemburg, WI 54217
Phone: (920) 617-1042
Fax: (920) 617-1100
www.rice-inc.com

Florida Firm No: F-01000005061
Certificate of Authorization: #9090
Wayne K. Helmila
Registration No: 59092

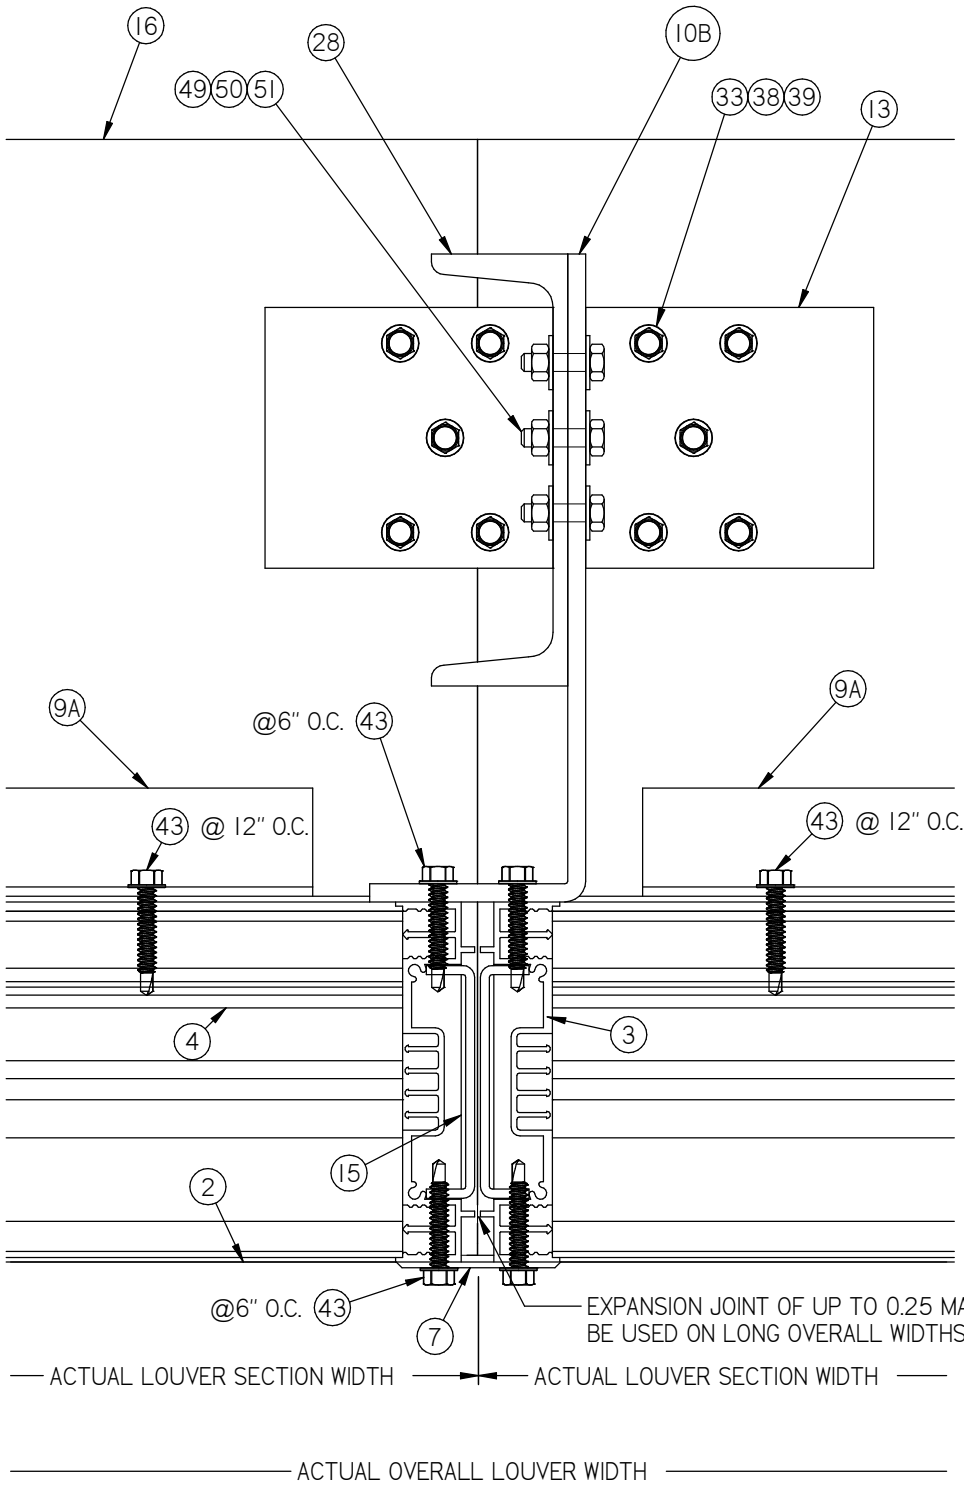

PRODUCT REVISED
as complying with the Florida
Building Code
NOA-No. **24-0516.05**
Expiration Date **08/30/2028**
By *[Signature]*
Miami-Dade Product Control

11B MULLION DETAIL
12/30 72" BLADE SLEEVE MOUNT
C8X18.75 STEEL CHANNEL
AND ALUM 9X3X1/4" ANGLE

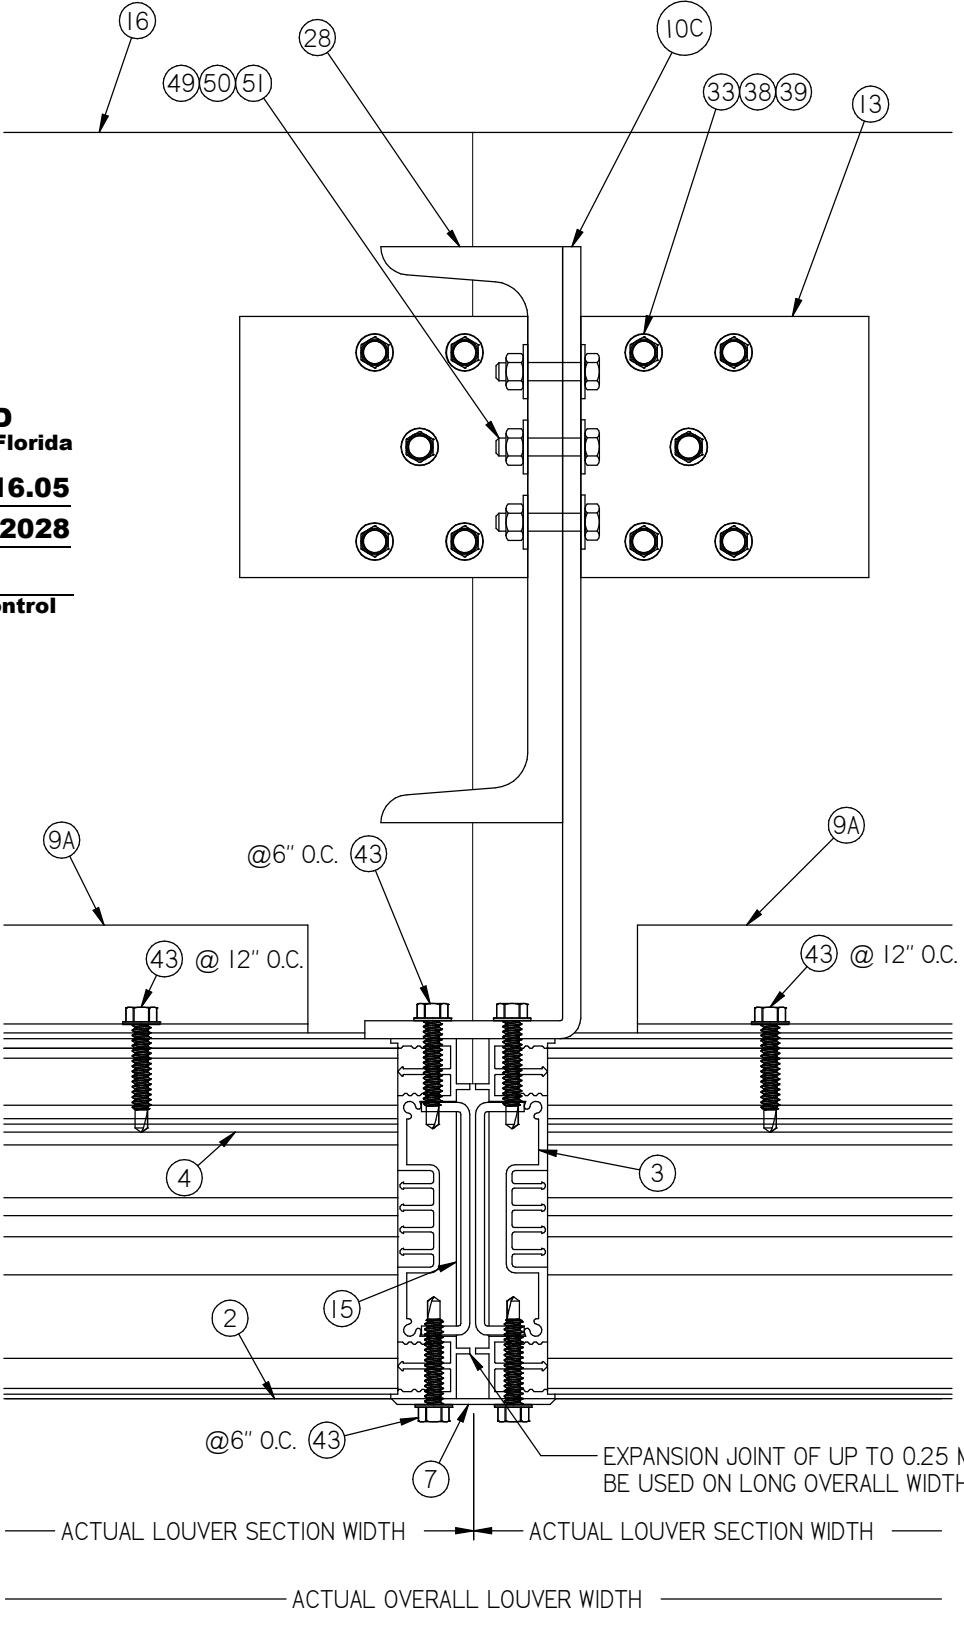

11C MULLION DETAIL
12/30 72" BLADE SLEEVE MOUNT
C8X18.75 STEEL CHANNEL
AND ALUM 11X3X1/4" ANGLE

REVISIONS:
REV B: ADDED PAGE DETAIL 11B, 11C


Nailor Industries Inc.
4714 Winfield Road Houston, TX 77039
TEL: 281-590-1172 FAX: 281-590-3086
www.nailor.com




08/20/2024
COA: 9090

RICE
ENGINEERING
105 School Creek Trail
Luxemburg, WI 54217
Phone: (920) 617-1042
Fax: (920) 617-1100
www.rice-inc.com
Florida Firm No: F-01000005061
Certificate of Authorization: #9090
Wayne K. Helmila
Registration No: 59092

DWN BY: fcortinas CHK BY: Mastourian
DATE: 9/18/2017 SCALE: NTS
SHEET: 12 OF 30
DWG. NO. **1605WDM**

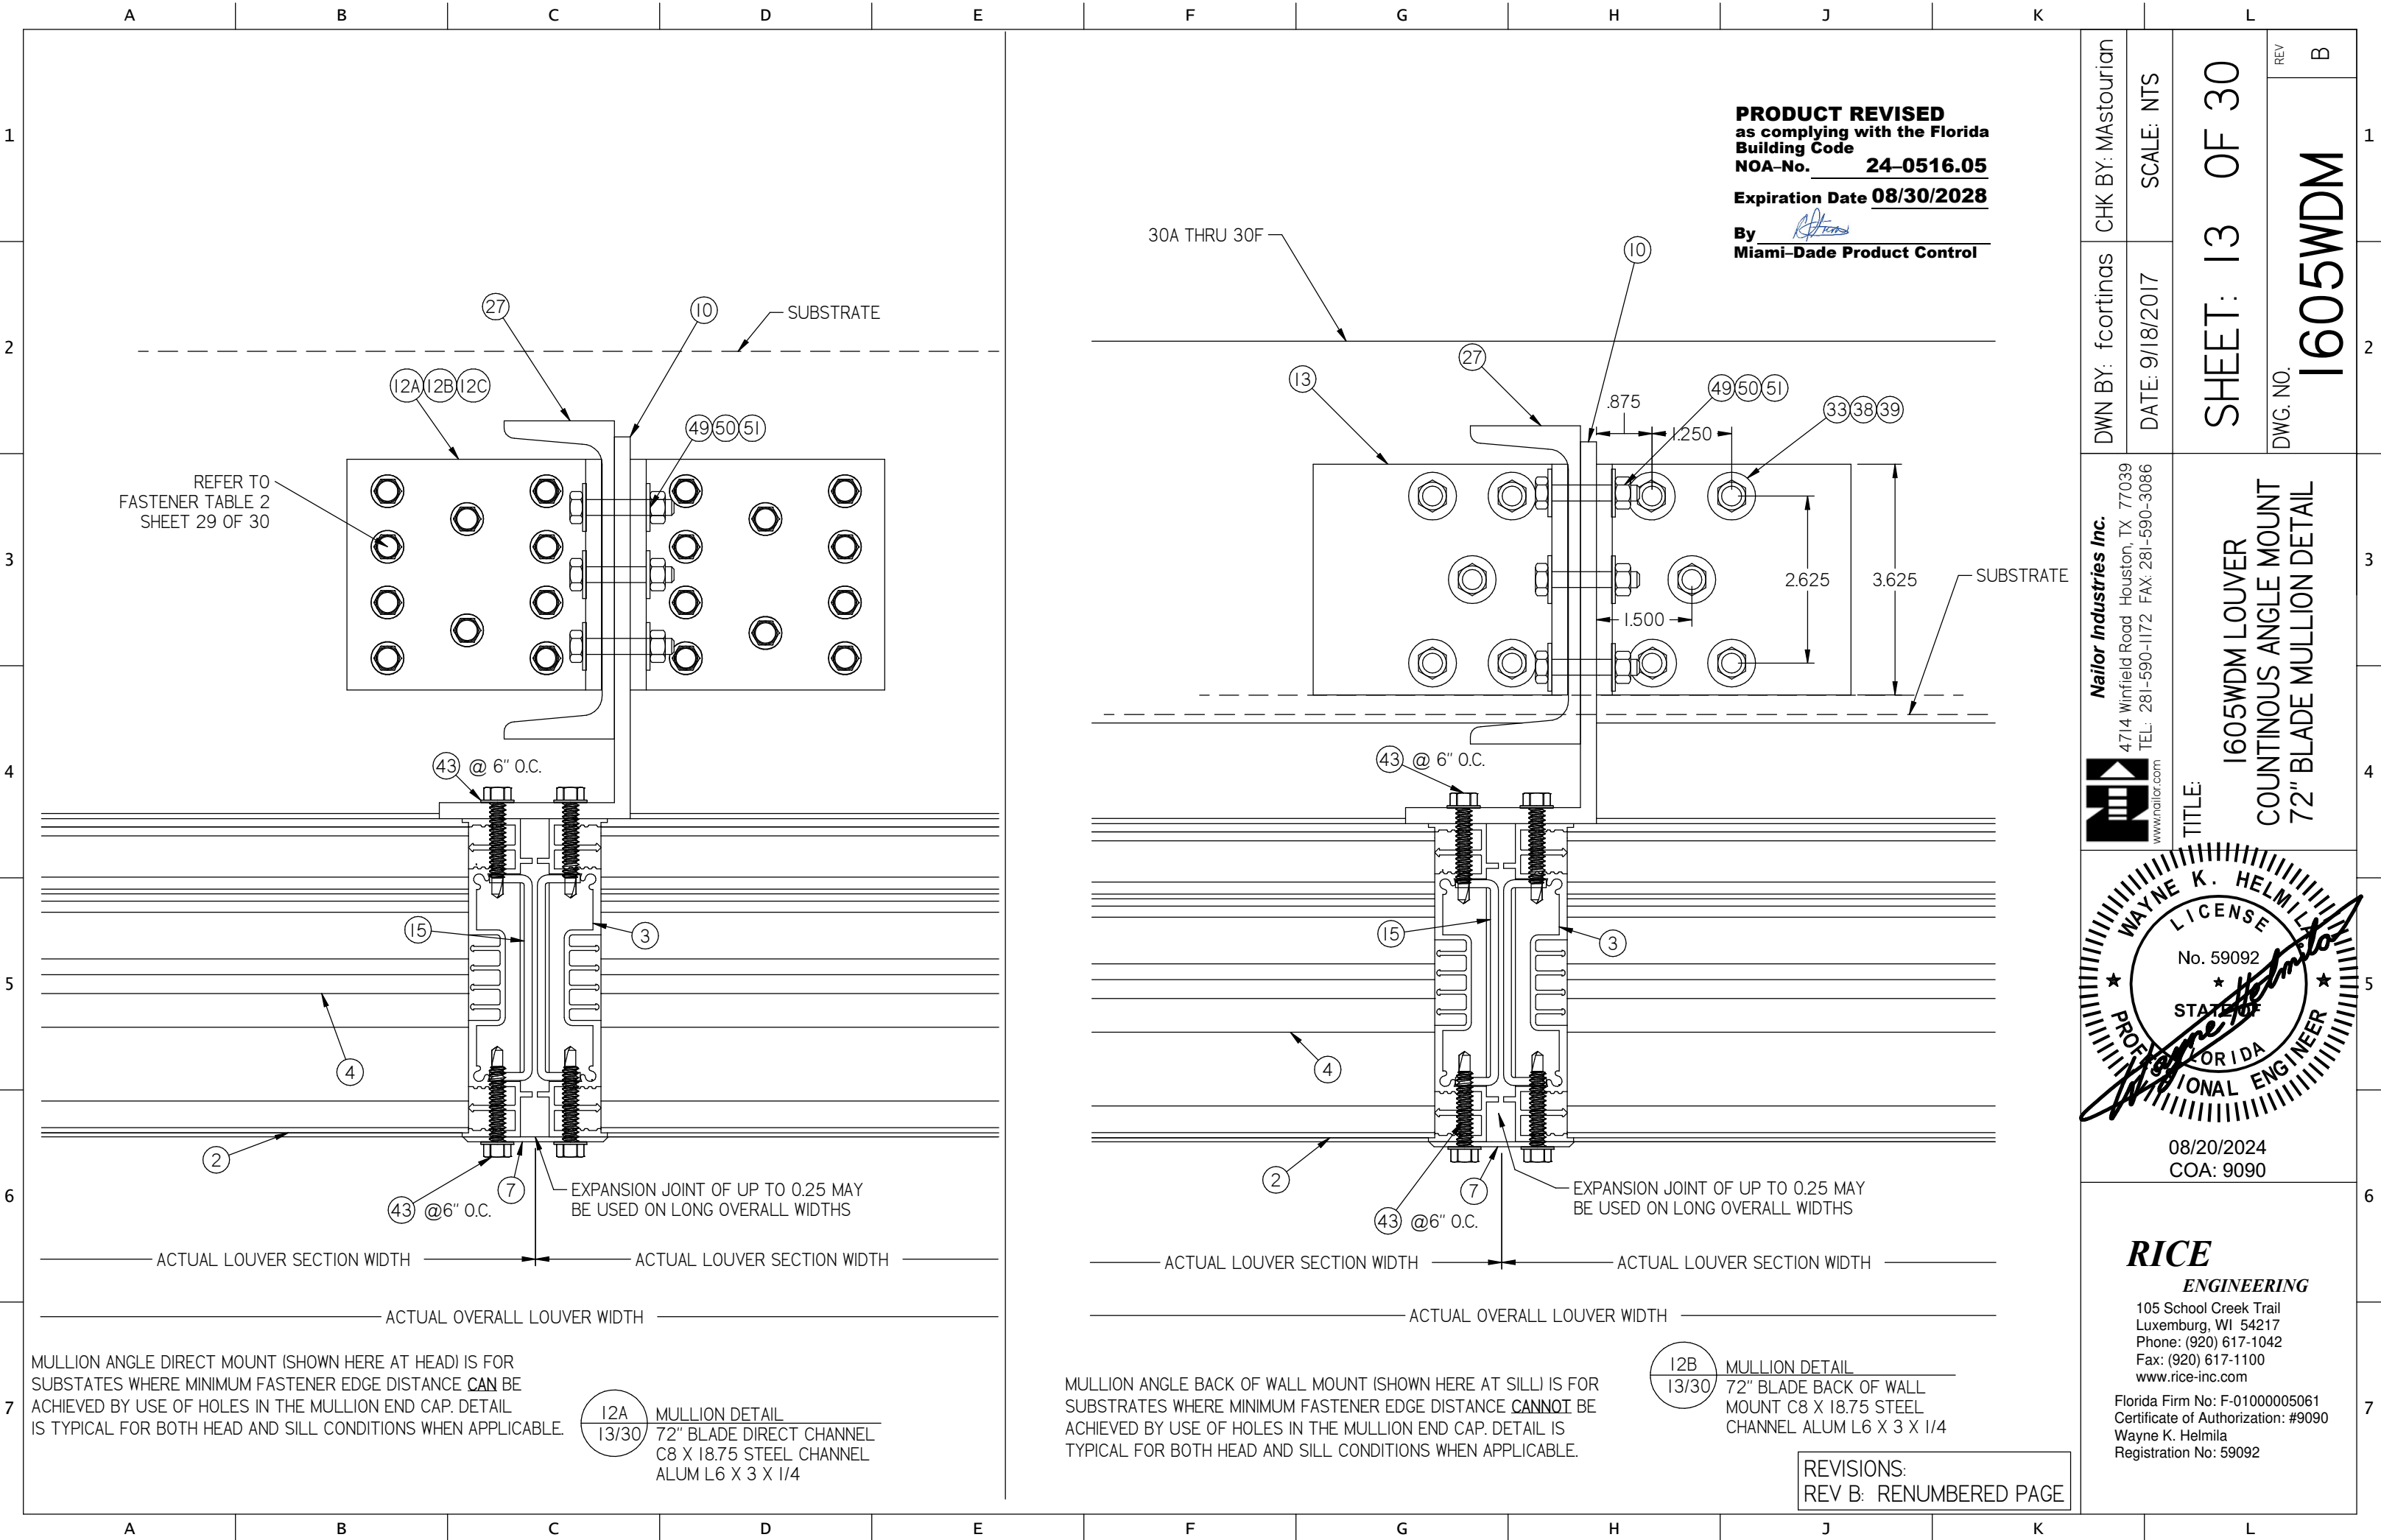


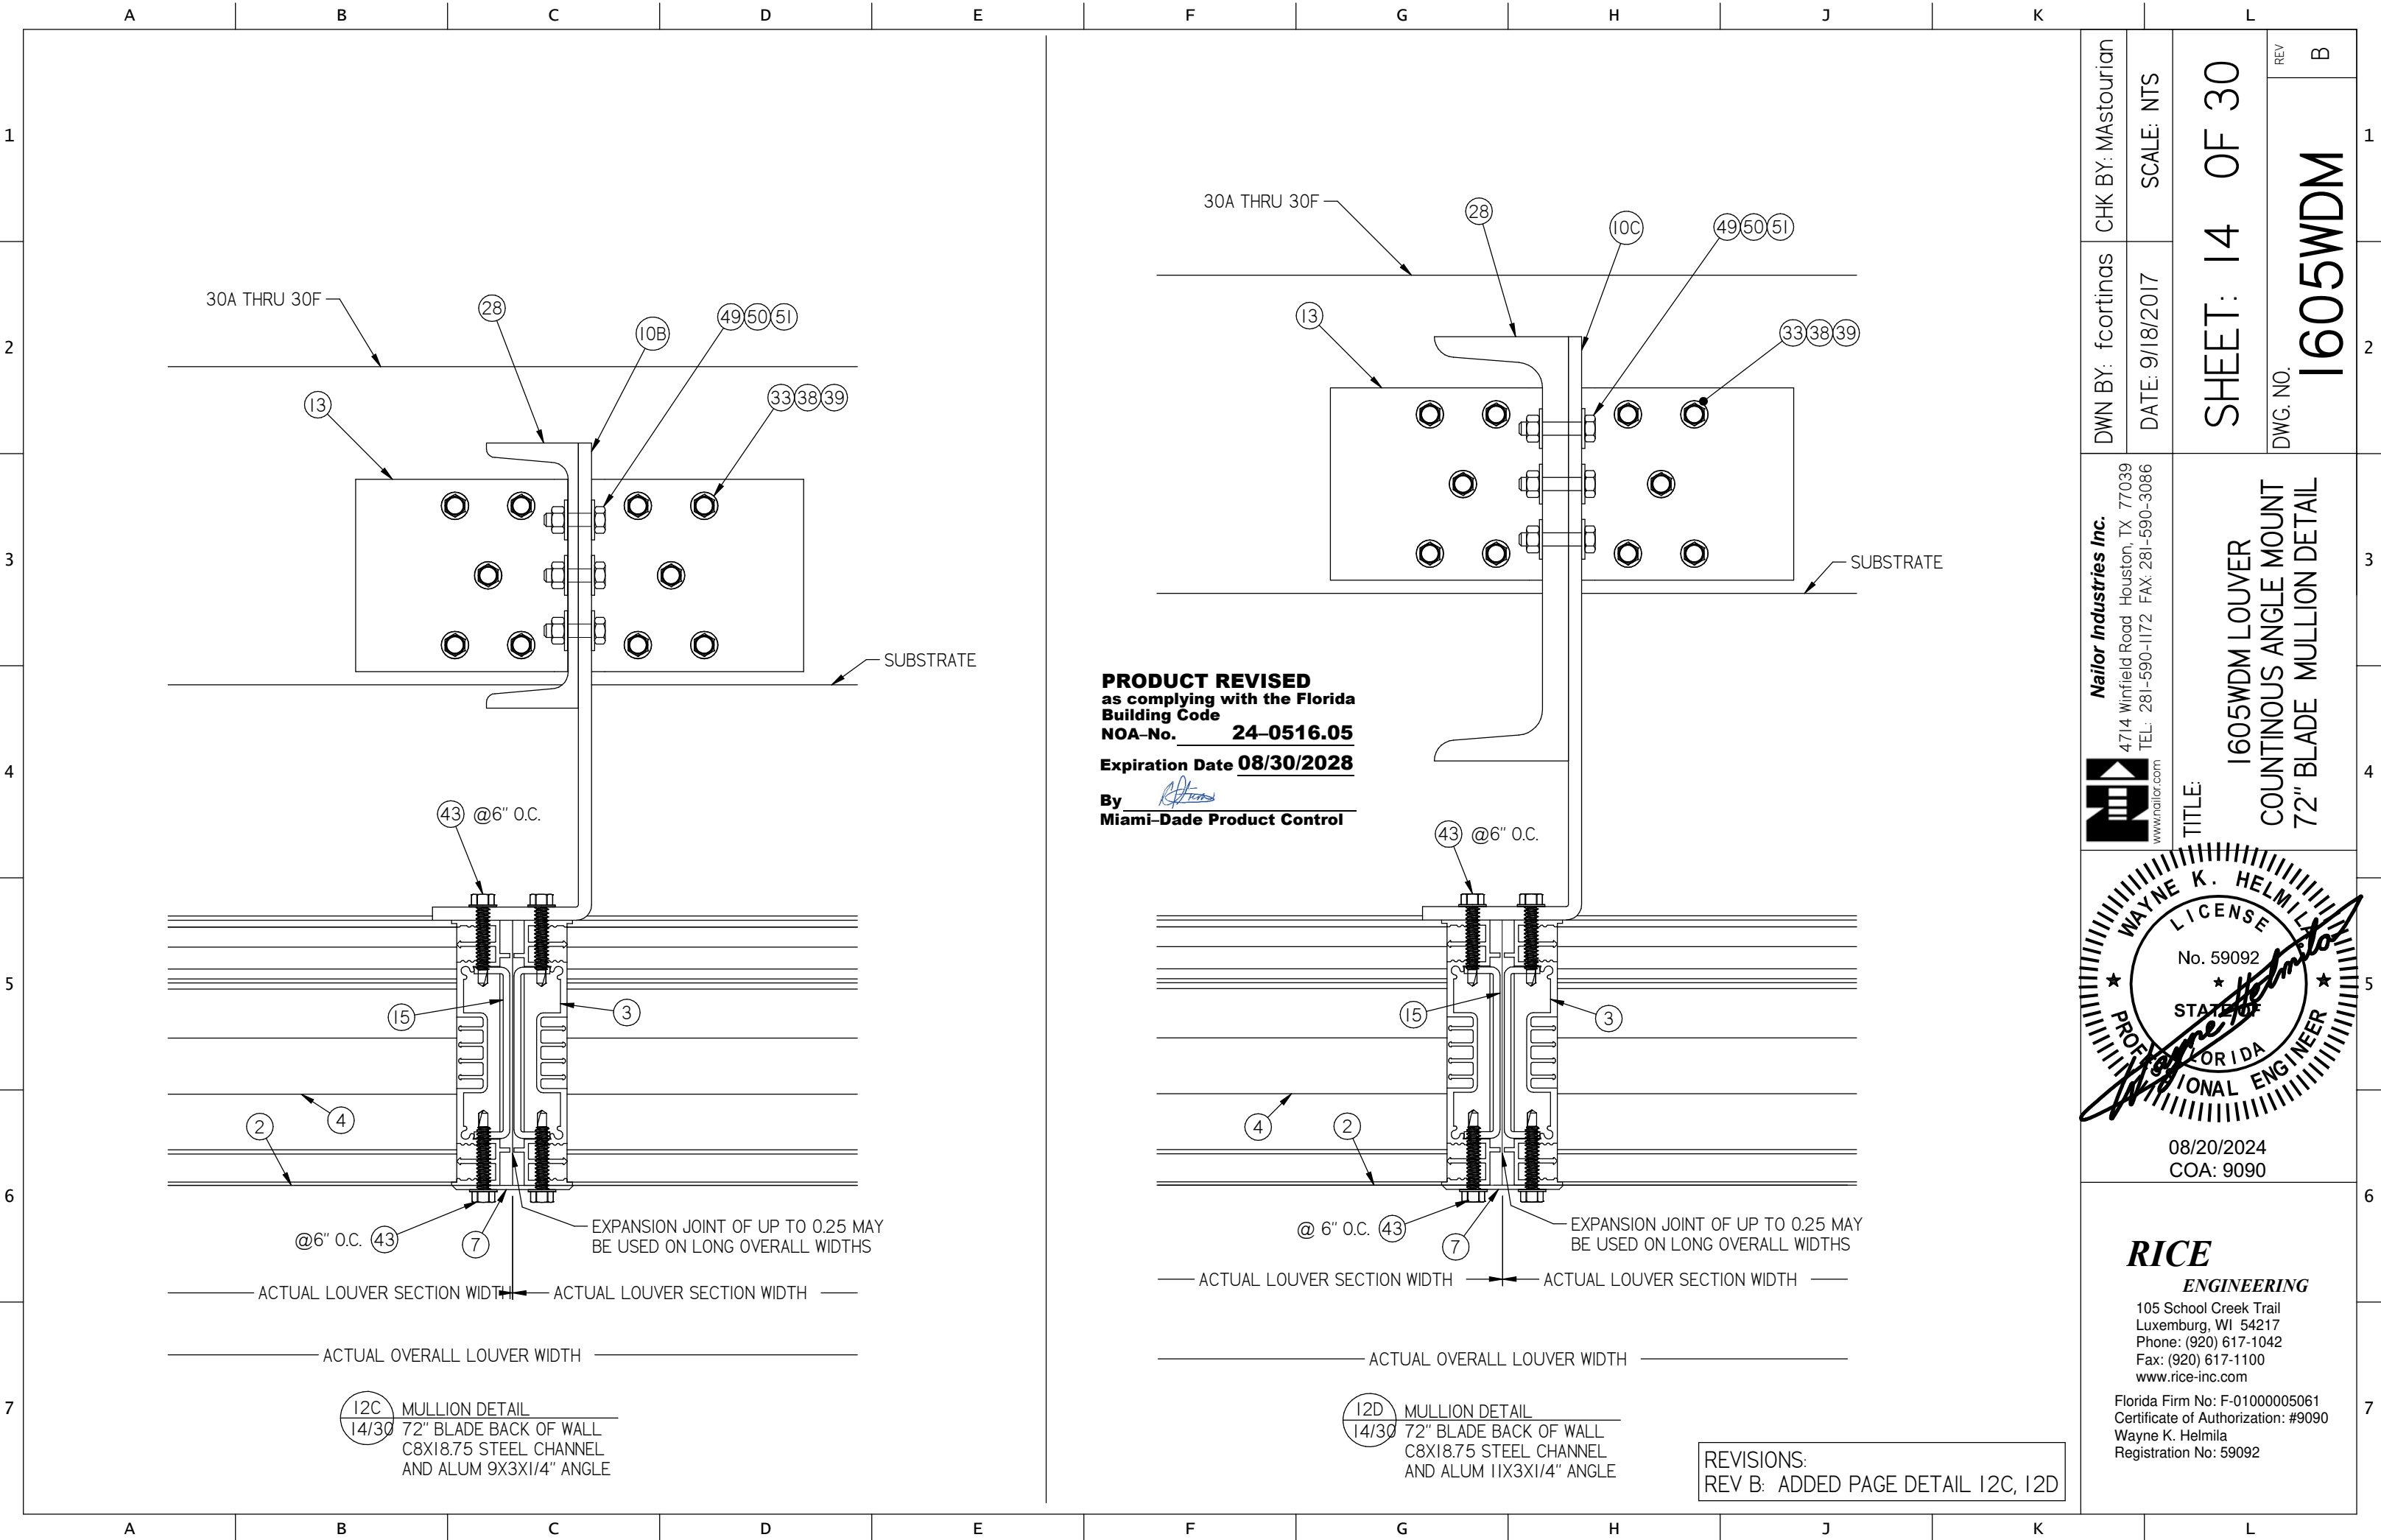

PRODUCT REVISED
as complying with the Florida
Building Code
NOA-No. **24-0516.05**
Expiration Date **08/30/2028**
By *[Signature]*
Miami-Dade Product Control

REVISIONS:
REV B: ADDED PAGE DETAIL 12C, 12D


Nailor Industries Inc.
4714 Winfield Road Houston, TX 77039
TEL: 281-590-1172 FAX: 281-590-3086
www.nailor.com

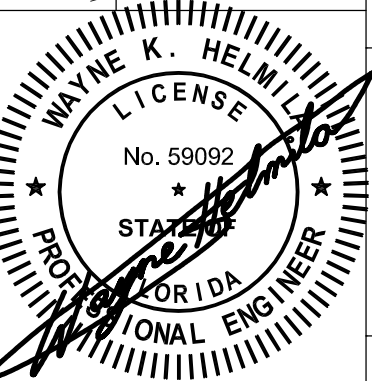


08/20/2024
COA: 9090

RICE
ENGINEERING
105 School Creek Trail
Luxemburg, WI 54217
Phone: (920) 617-1042
Fax: (920) 617-1100
www.rice-inc.com

Florida Firm No: F-01000005061
Certificate of Authorization: #9090
Wayne K. Helmila
Registration No: 59092

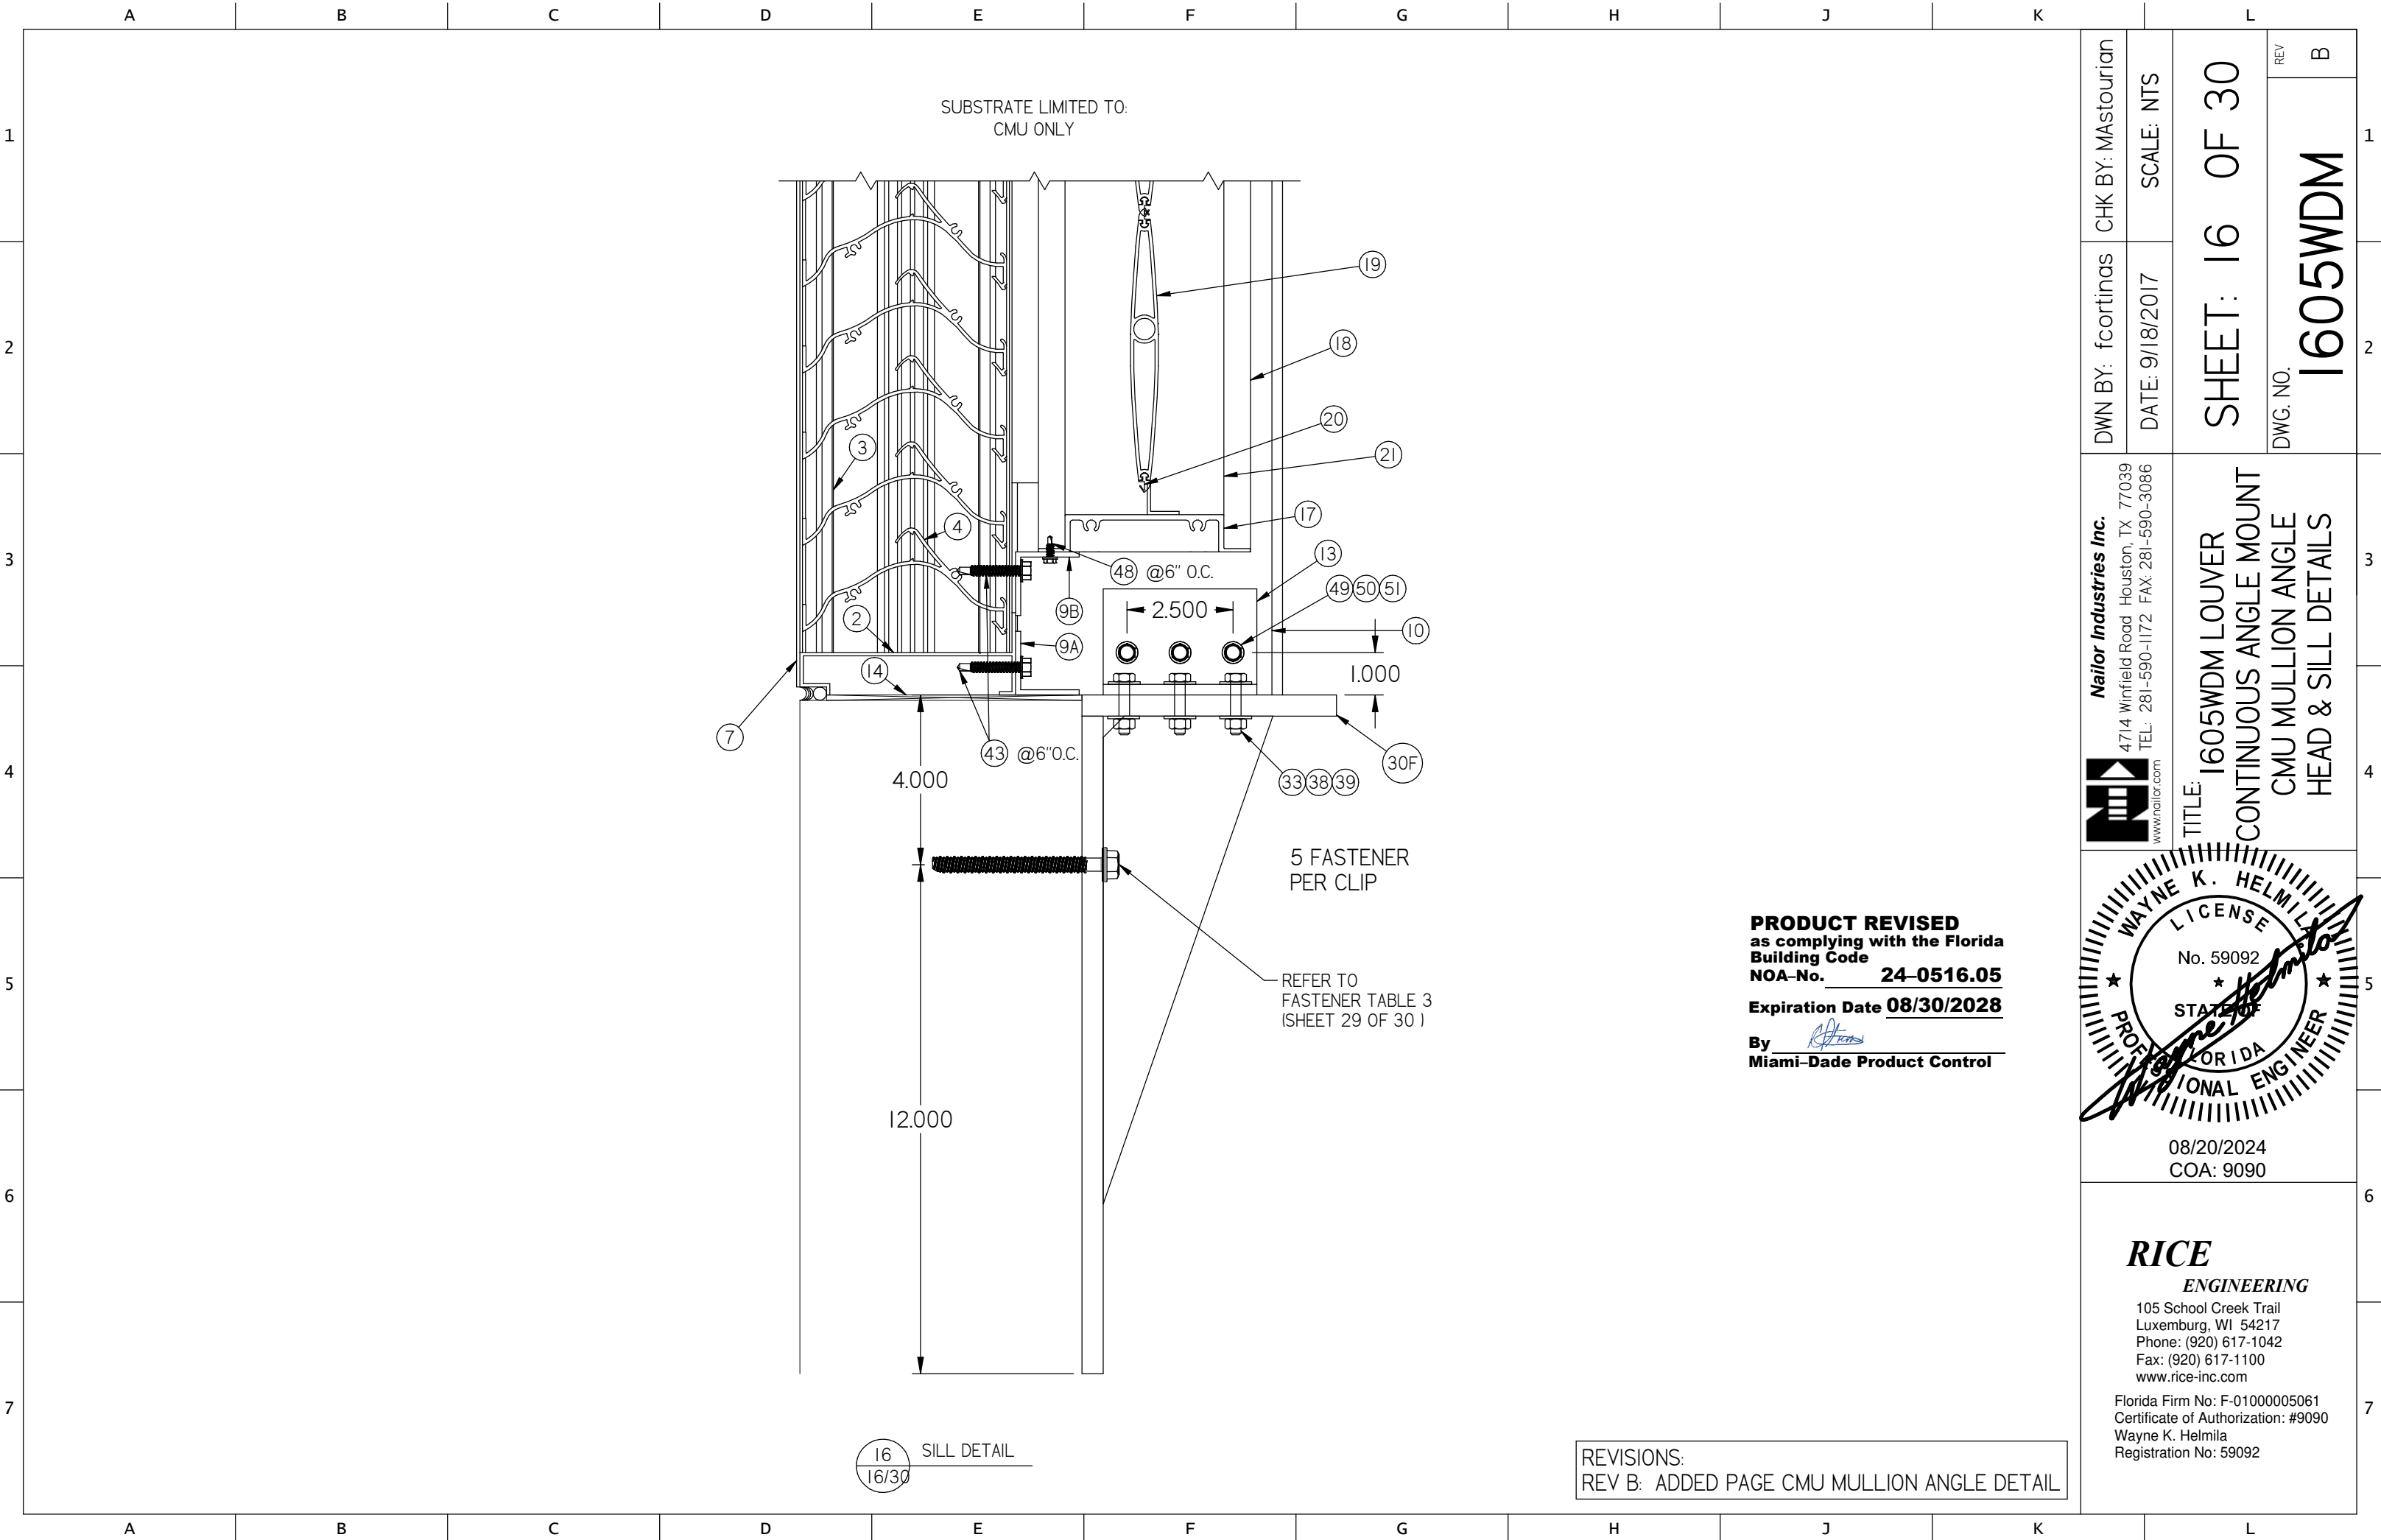

SUBSTRATE LIMITED TO:
CMU ONLY

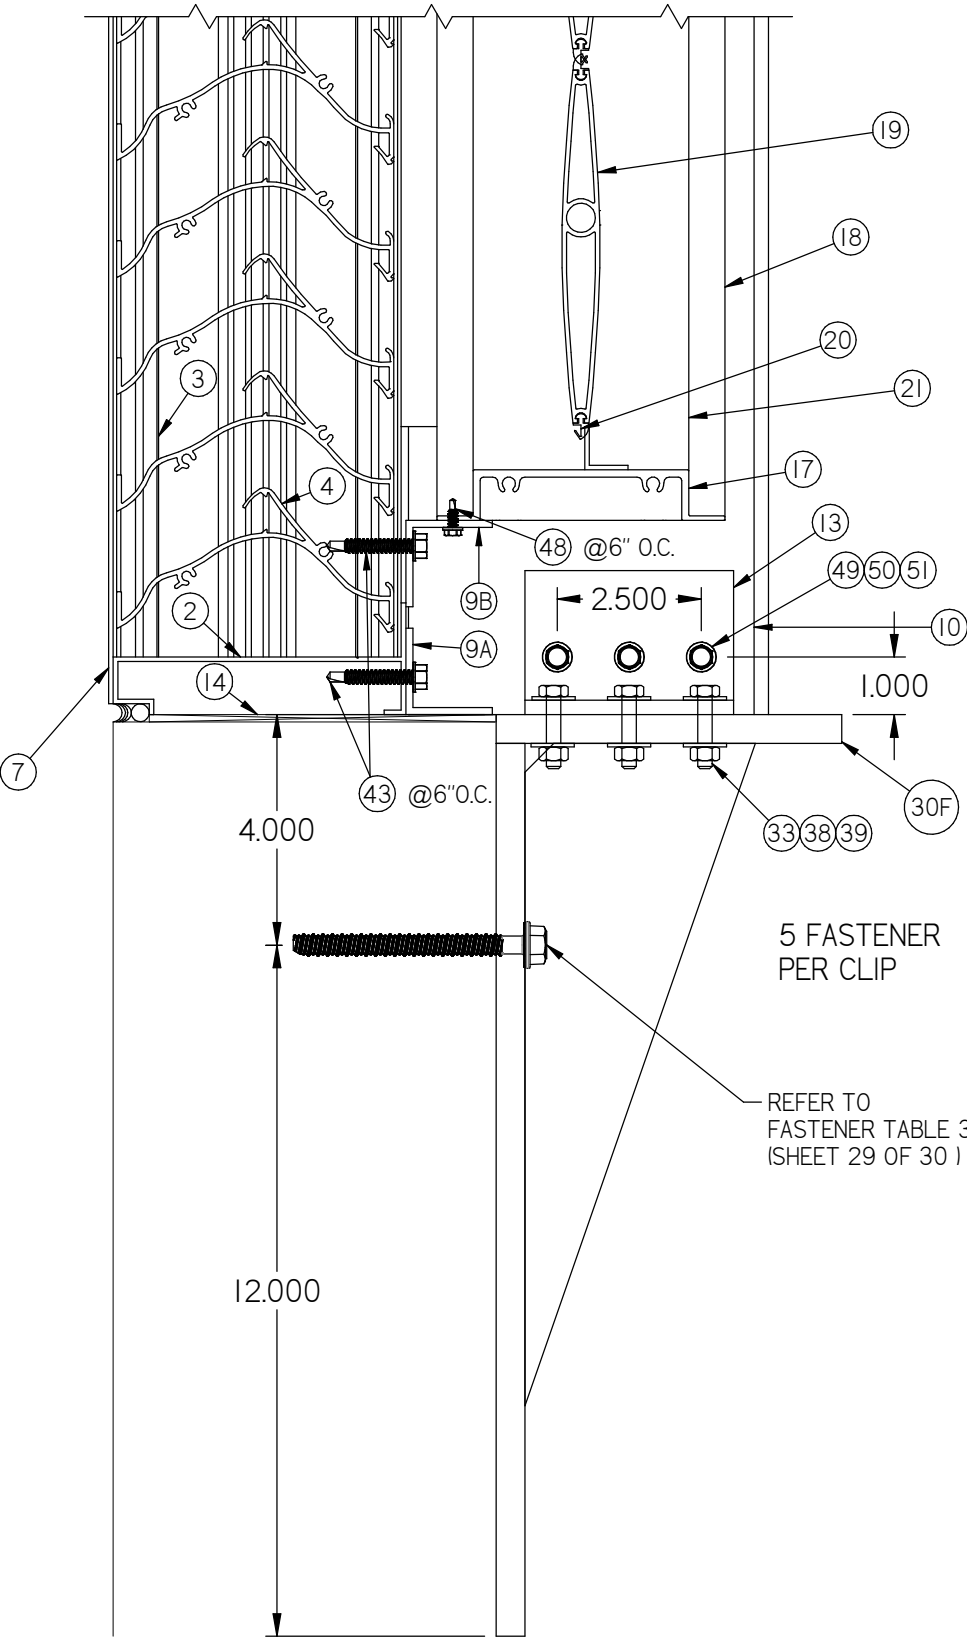


16 SILL DETAIL
16/30

PRODUCT REVISED
as complying with the Florida
Building Code
NOA-No. **24-0516.05**
Expiration Date **08/30/2028**
By 
Miami-Dade Product Control

REVISIONS:
REV B: ADDED PAGE CMU MULLION ANGLE DETAIL

Nailor Industries Inc.
4714 Winfield Road Houston, TX 77039
TEL: 281-590-1172 FAX: 281-590-3086
www.nailor.com

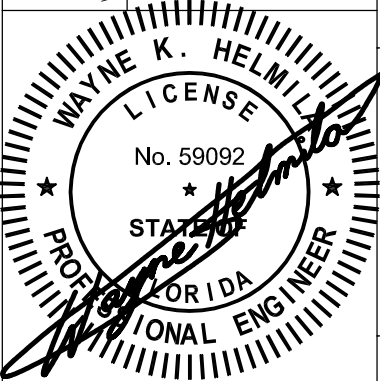



08/20/2024
COA: 9090

RICE
ENGINEERING
105 School Creek Trail
Luxemburg, WI 54217
Phone: (920) 617-1042
Fax: (920) 617-1100
www.rice-inc.com

Florida Firm No: F-01000005061
Certificate of Authorization: #9090
Wayne K. Helmila
Registration No: 59092


DWN BY: fcortinas
CHK BY: Mastourian
DATE: 9/18/2017
SCALE: NTS
SHEET: 16 OF 30
DWG. NO. 1605WDM
REV B

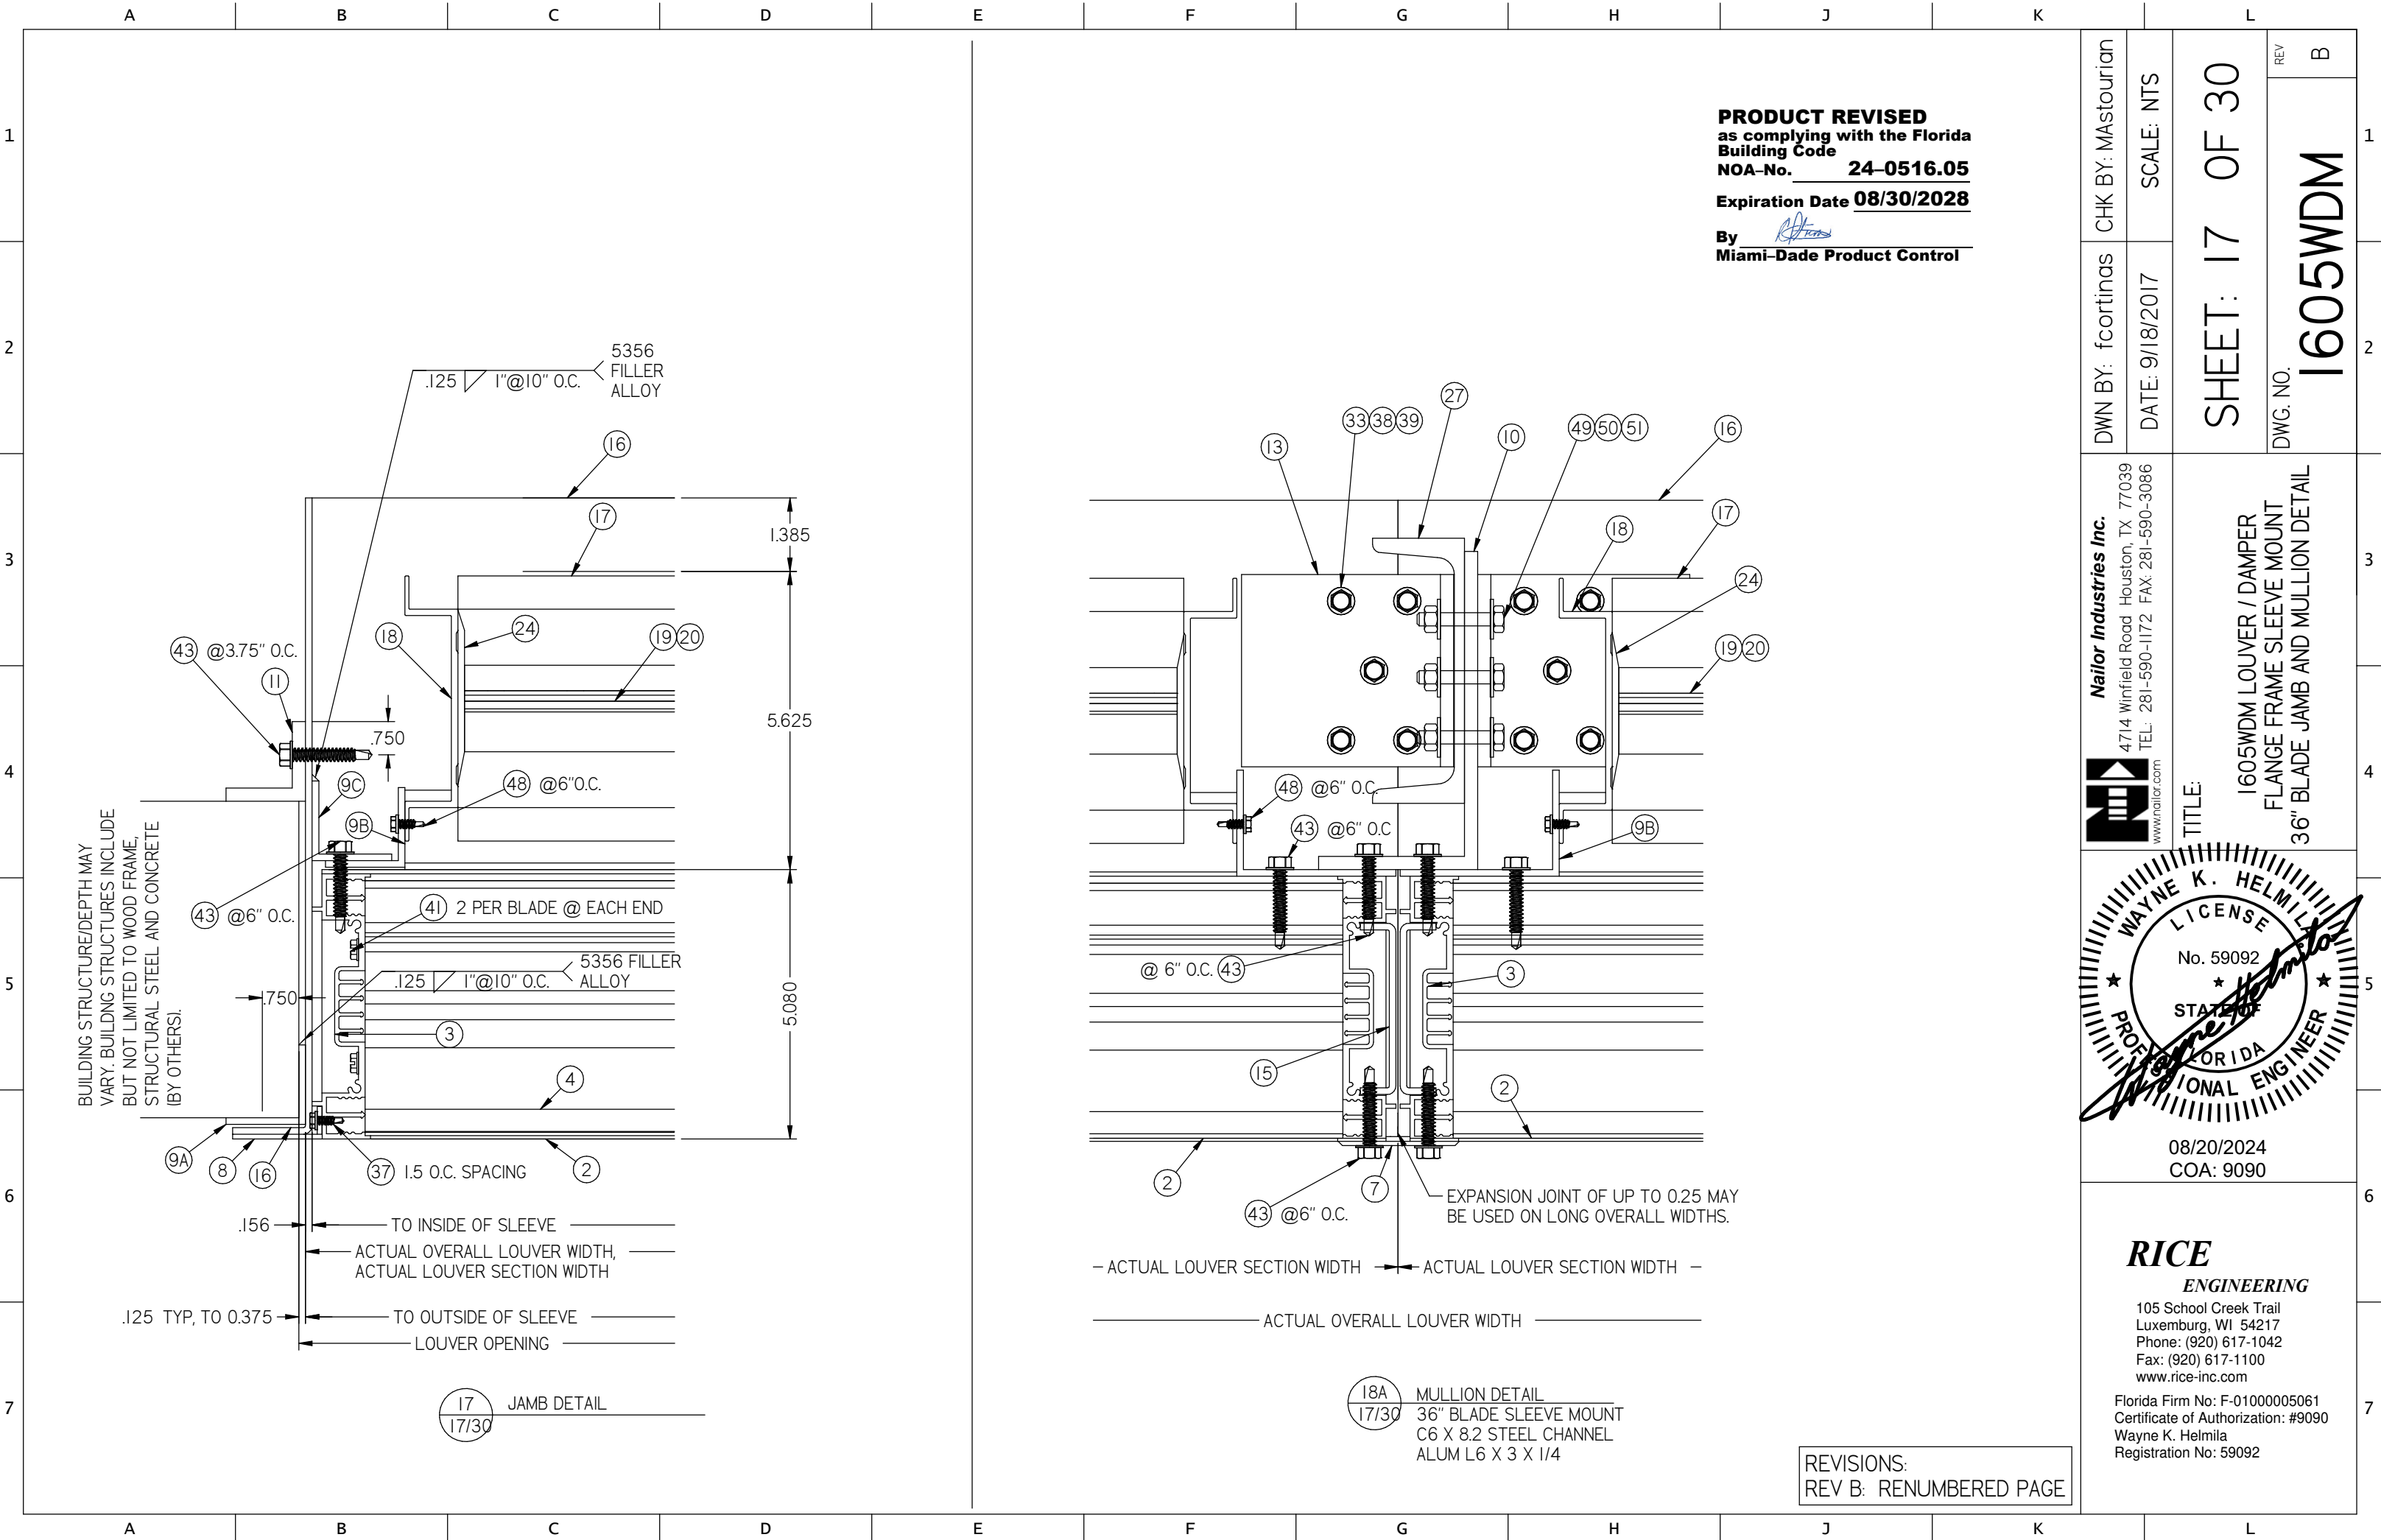

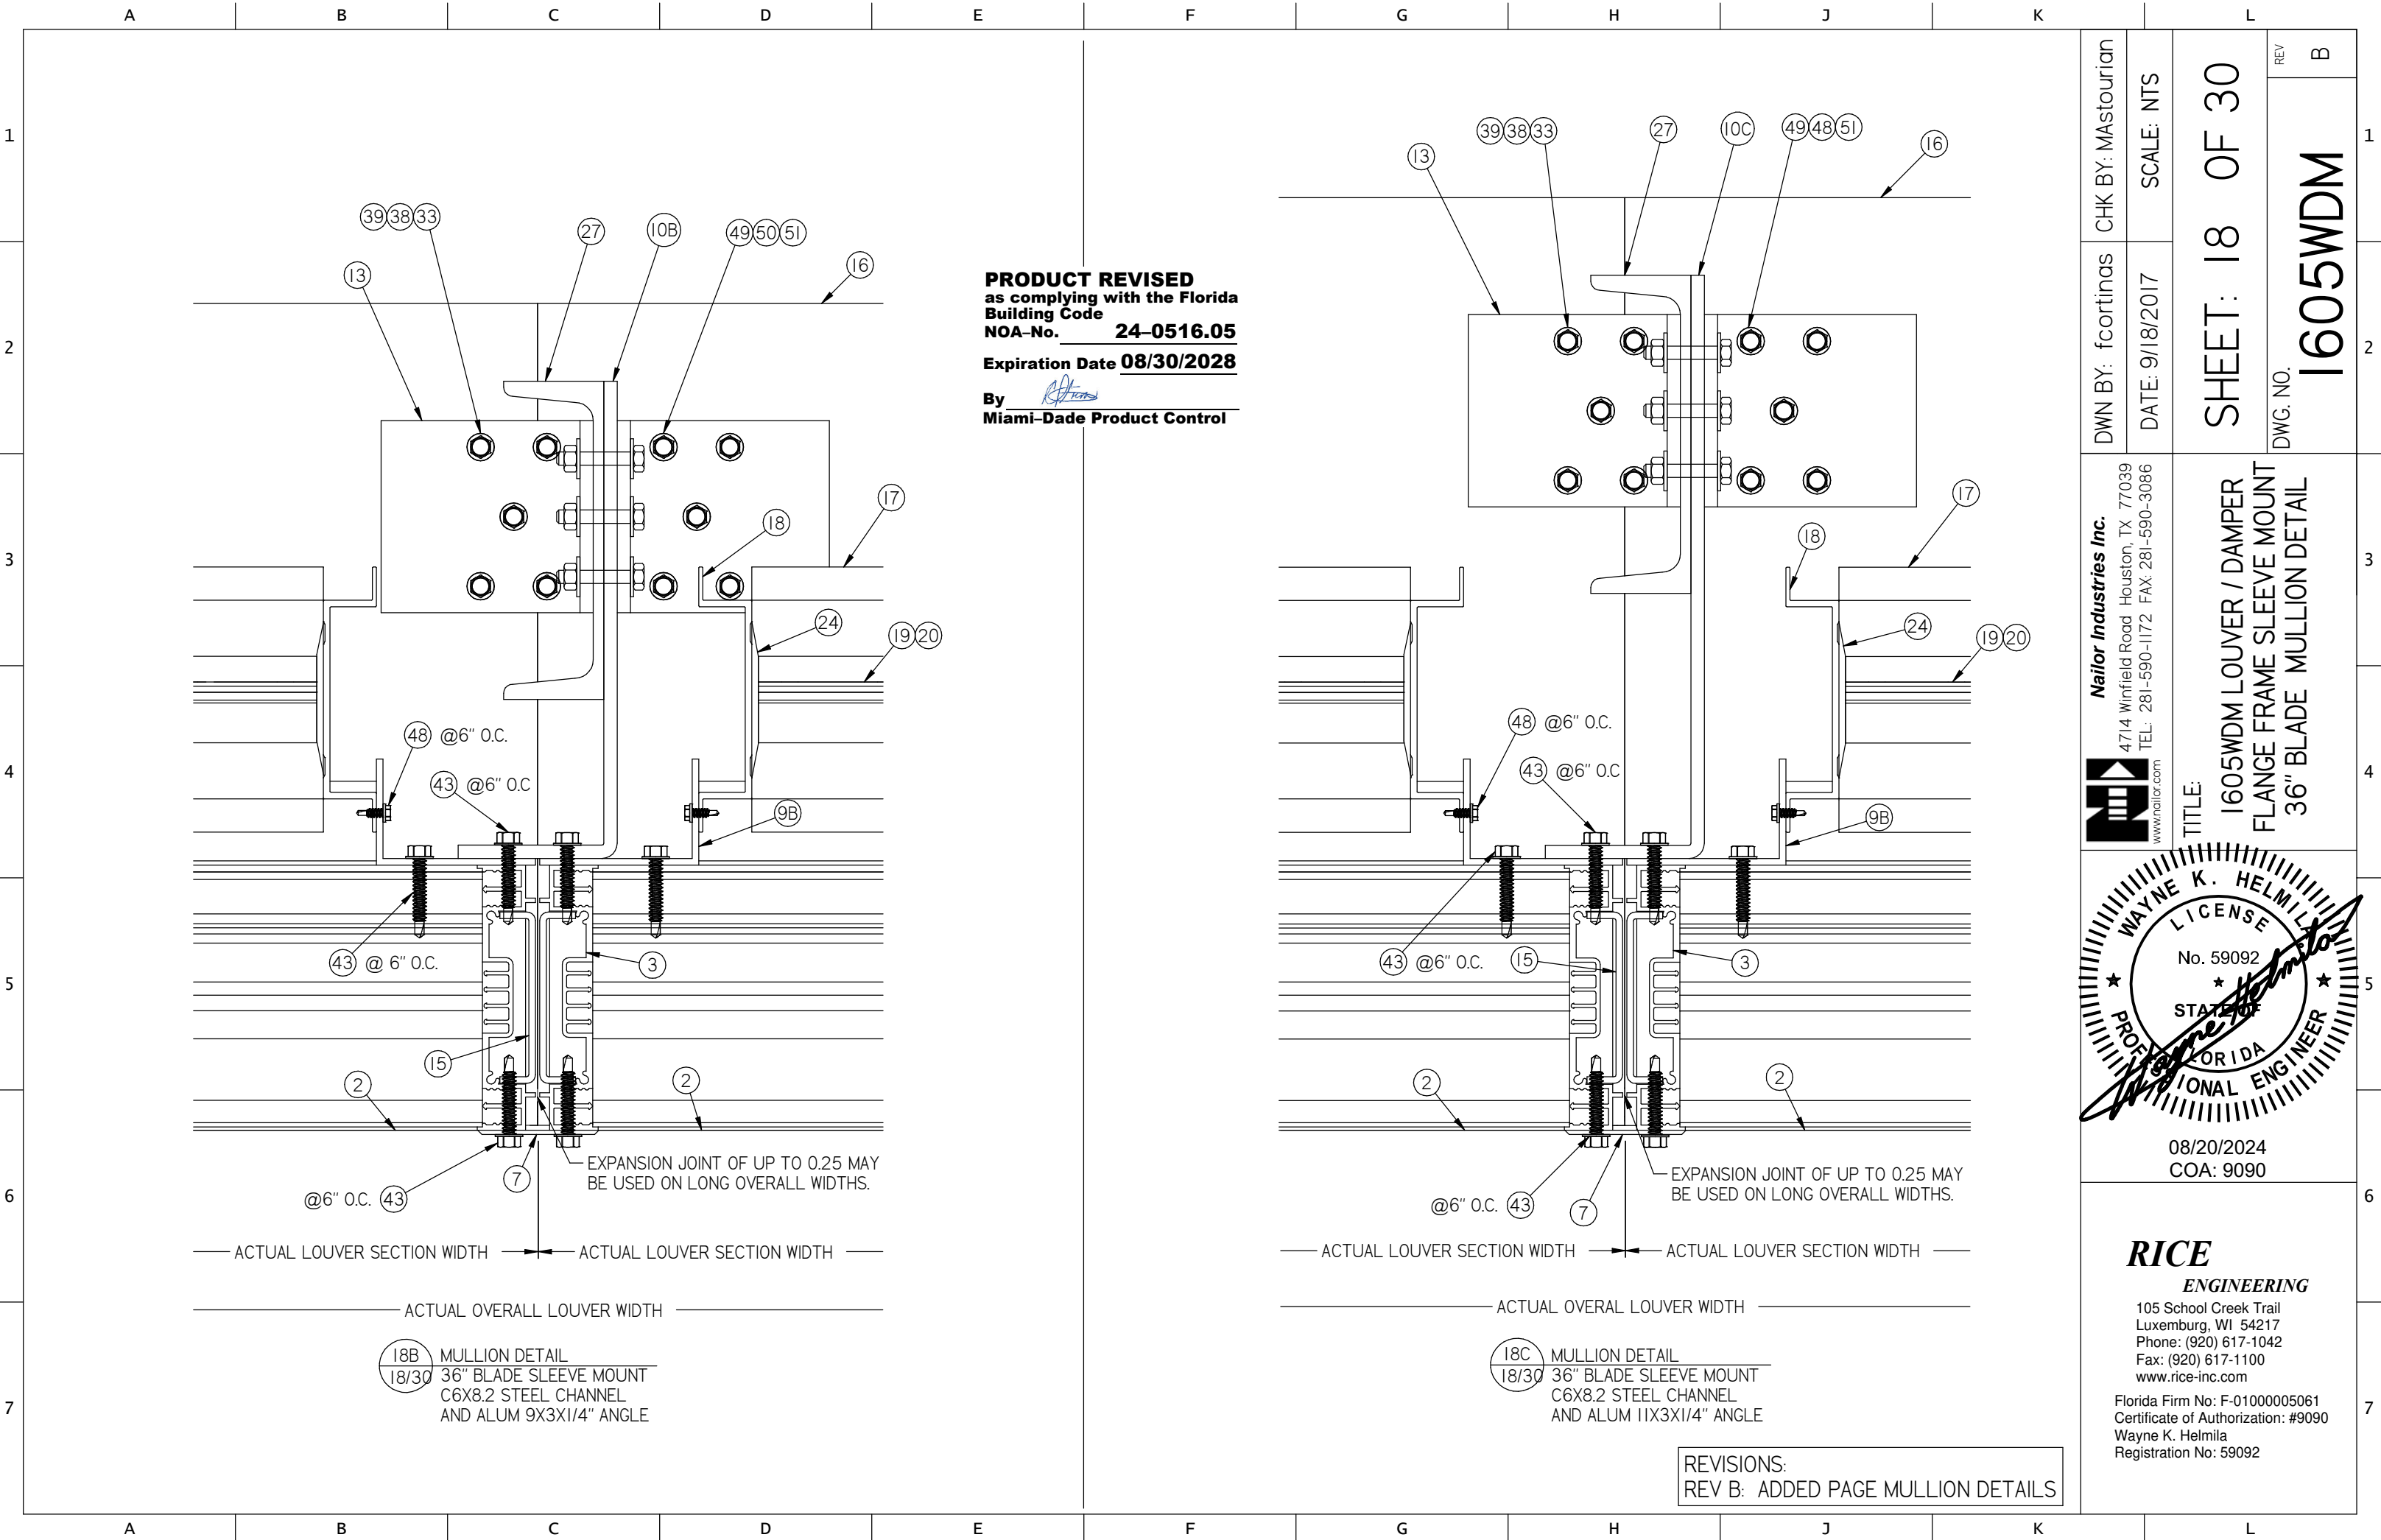

PRODUCT REVISED
as complying with the Florida
Building Code
NOA-No. **24-0516.05**
Expiration Date **08/30/2028**
By *[Signature]*
Miami-Dade Product Control

Nailor Industries Inc.
4714 Winfield Road Houston, TX 77039
TEL: 281-590-1172 FAX: 281-590-3086
www.nailor.com

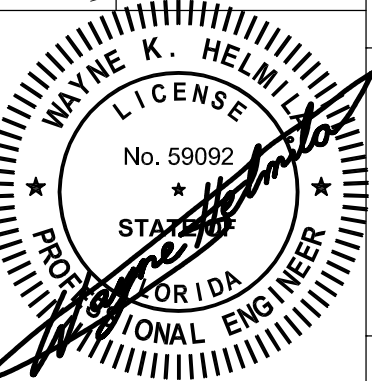

08/20/2024
COA: 9090

RICE
ENGINEERING



105 School Creek Trail
Luxemburg, WI 54217
Phone: (920) 617-1042
Fax: (920) 617-1100
www.rice-inc.com
Florida Firm No: F-01000005061
Certificate of Authorization: #9090
Wayne K. Helmila
Registration No: 59092

REVISIONS:
REV B: ADDED PAGE MULLION DETAILS

A B C D E F G H J K L

1
2
3
4
5
6
7

PRODUCT REVISED
as complying with the Florida
Building Code
NOA-No. **24-0516.05**
Expiration Date **08/30/2028**
By 
Miami-Dade Product Control

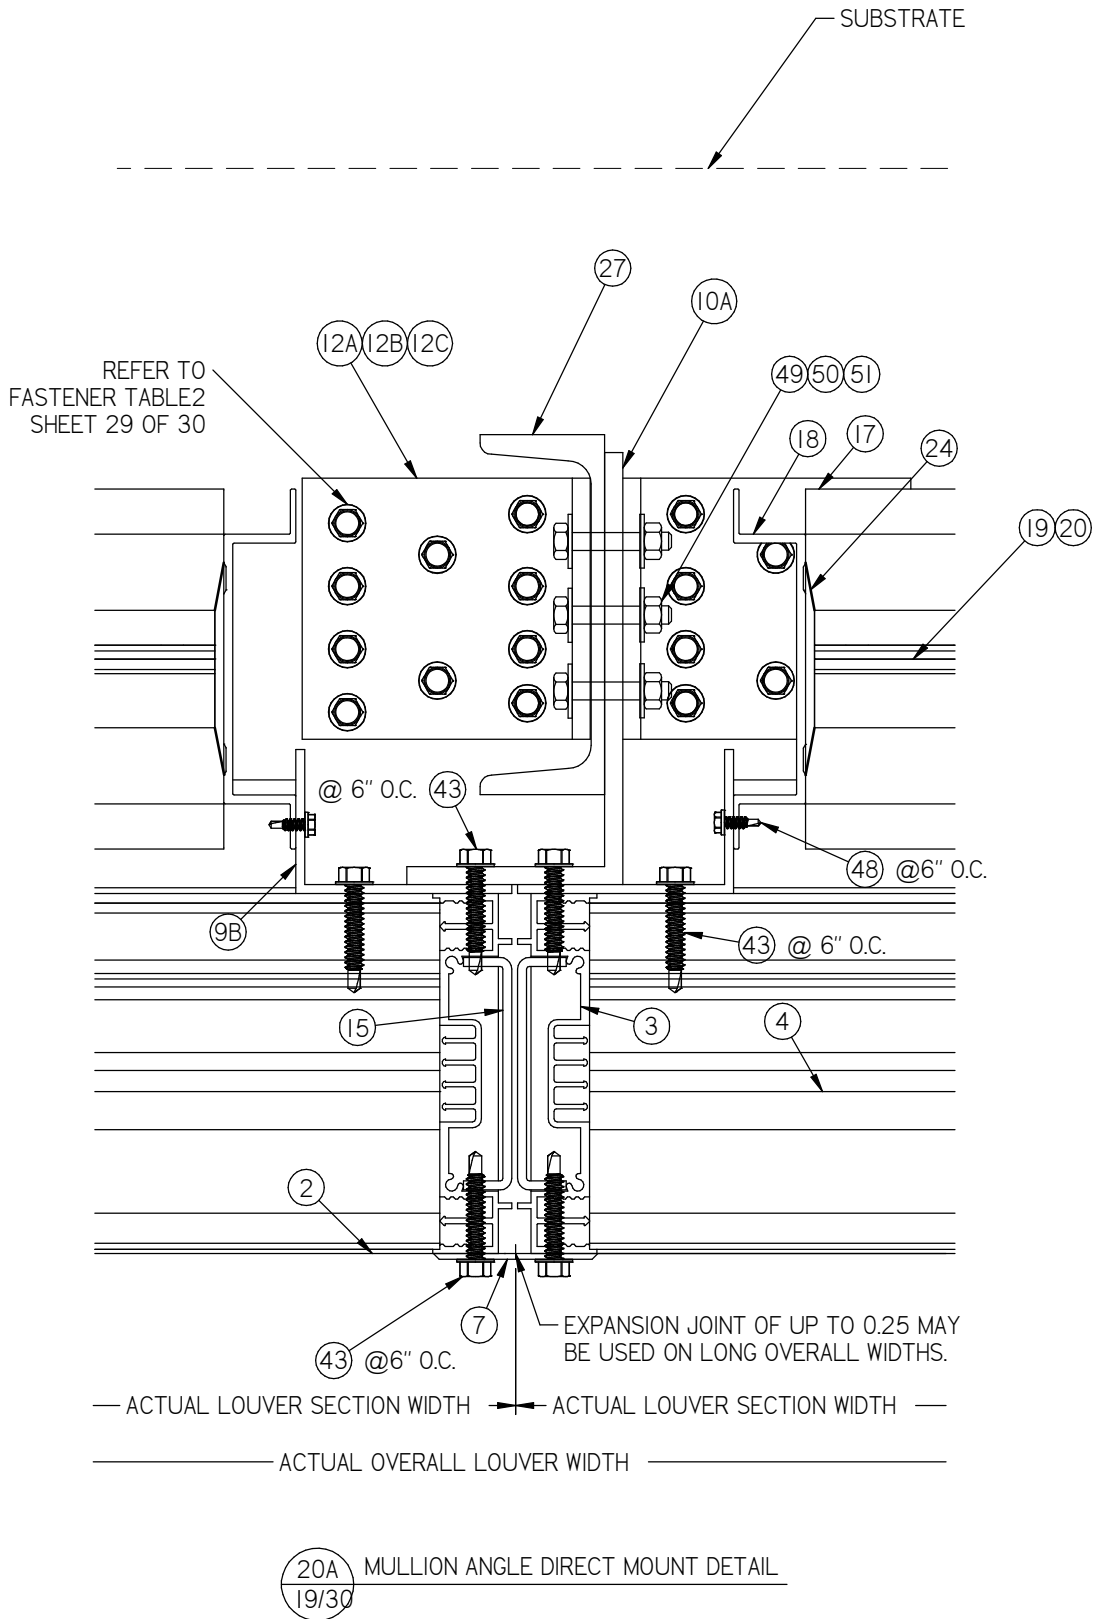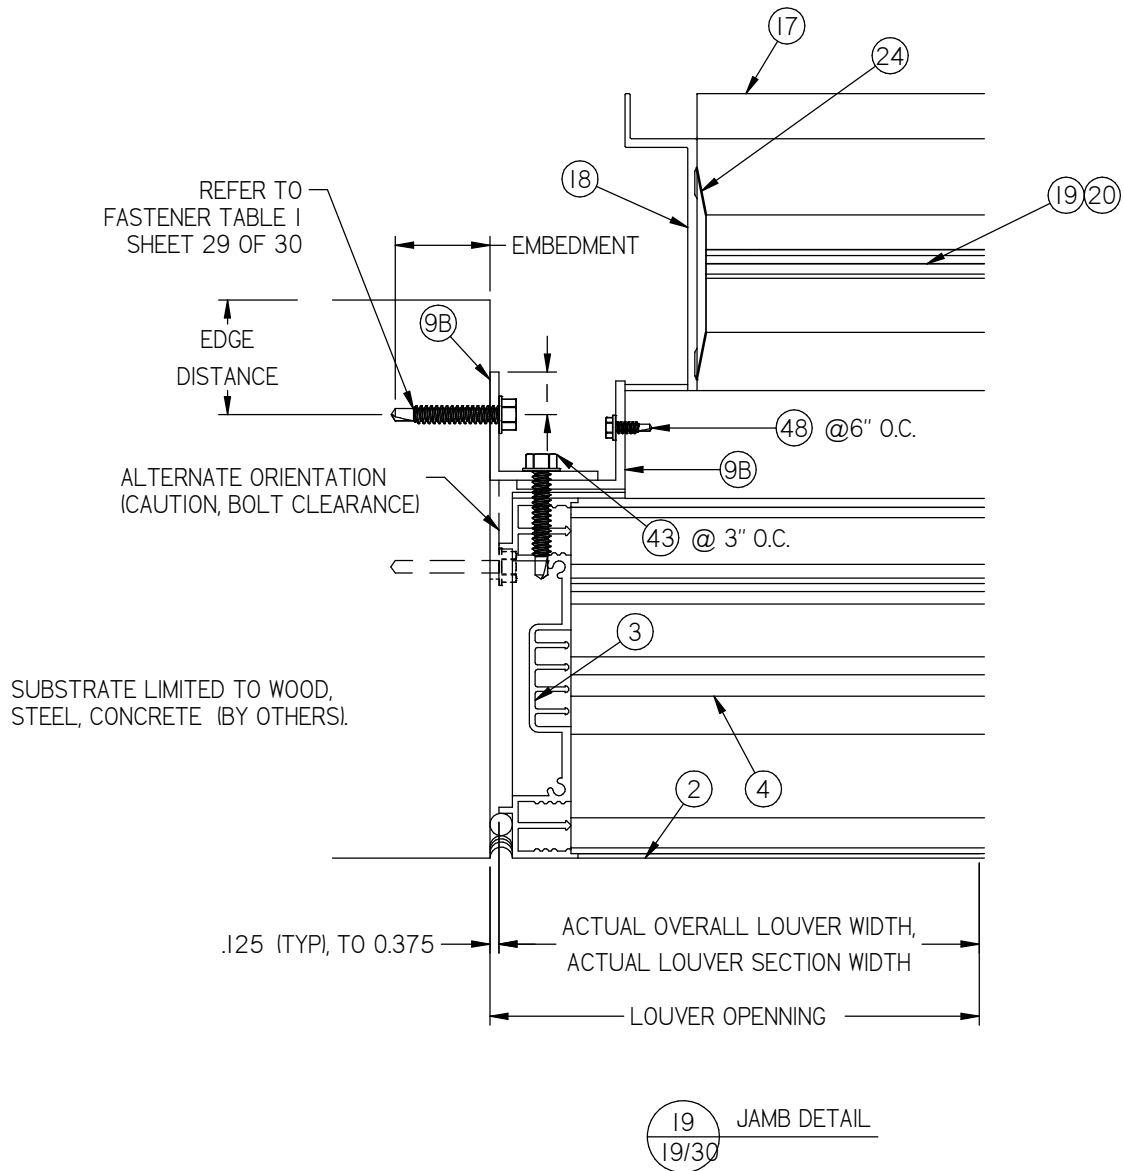

REVISIONS:
REV B: RENUMBERED PAGE

DWN BY: f cortinas	CHK BY: Mastourian	SCALE: NTS	SHEET: 19 OF 30	REV B
DATE: 9/18/2017				

Nailor Industries Inc.
4714 Winfield Road Houston, TX 77039
TEL: 281-590-1172 FAX: 281-590-3086
www.nailor.com


**1605WDM LOUVER / DAMPER
CONTINUOUS ANGLE MOUNT
JAMB AND MULLION DETAIL**

WAYNE K. HELMILA
LICENSE
No. 59092
STATE OF FLORIDA
PROFESSIONAL ENGINEER


08/20/2024
COA: 9090

RICE
ENGINEERING
105 School Creek Trail
Luxemburg, WI 54217
Phone: (920) 617-1042
Fax: (920) 617-1100
www.rice-inc.com
Florida Firm No: F-01000005061
Certificate of Authorization: #9090
Wayne K. Helmila
Registration No: 59092

PRODUCT REVISED
as complying with the Florida
Building Code
NOA-No. **24-0516.05**
Expiration Date **08/30/2028**
By 
Miami-Dade Product Control

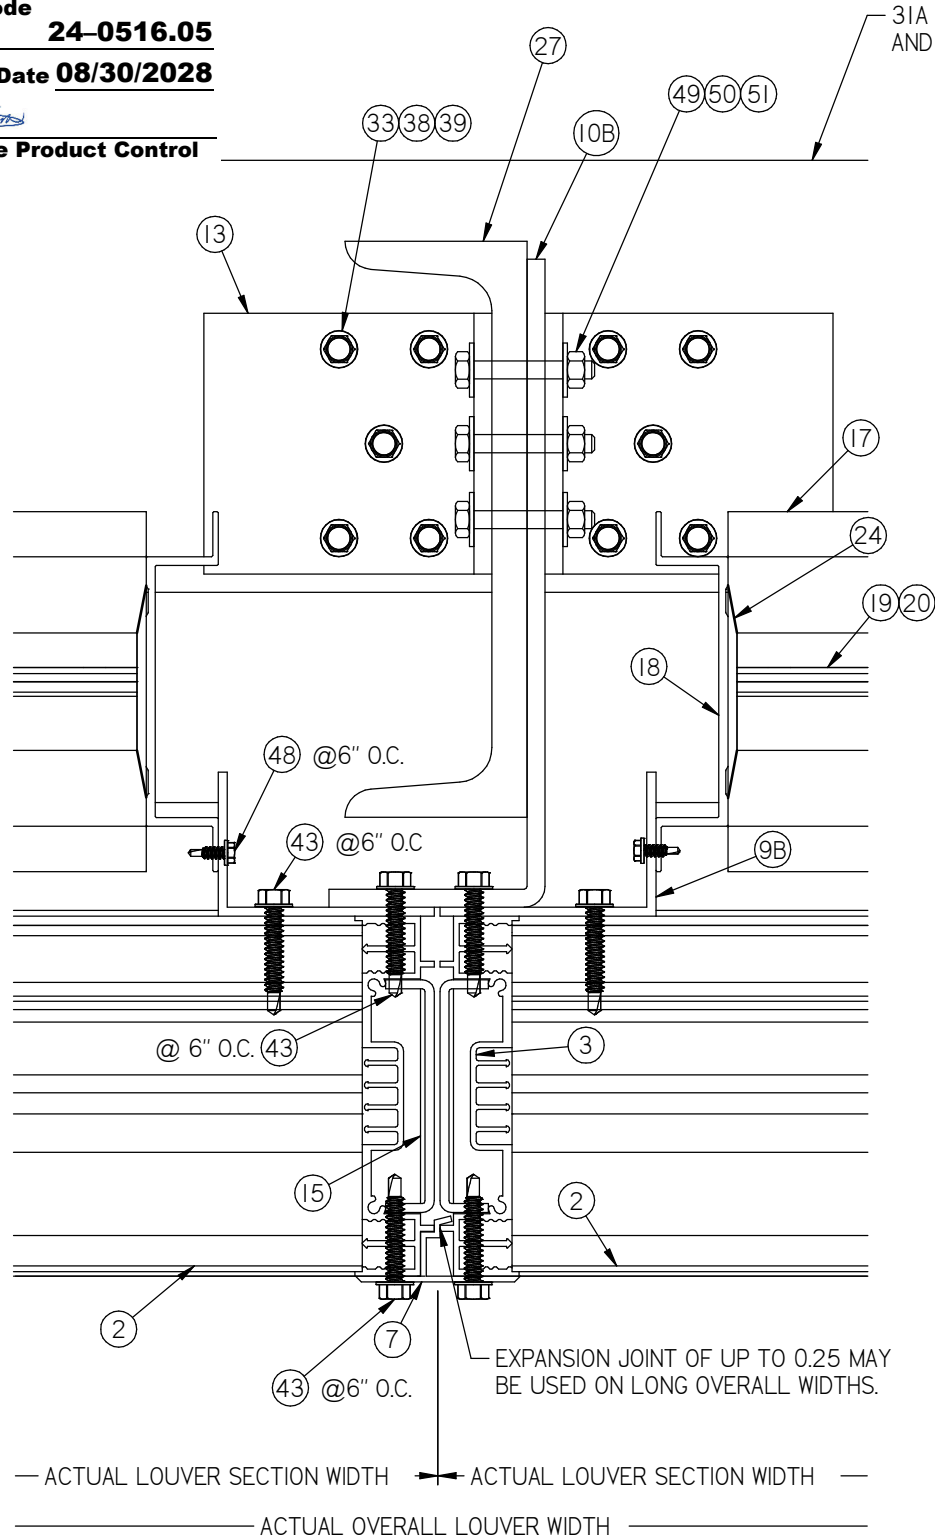


20B
20/30 MULLION DETAIL
36" BLADE BACK OF WALL MOUNT
C6X8.2 STEEL CHANNEL
AND ALUM 9X3X1/4" ANGLE

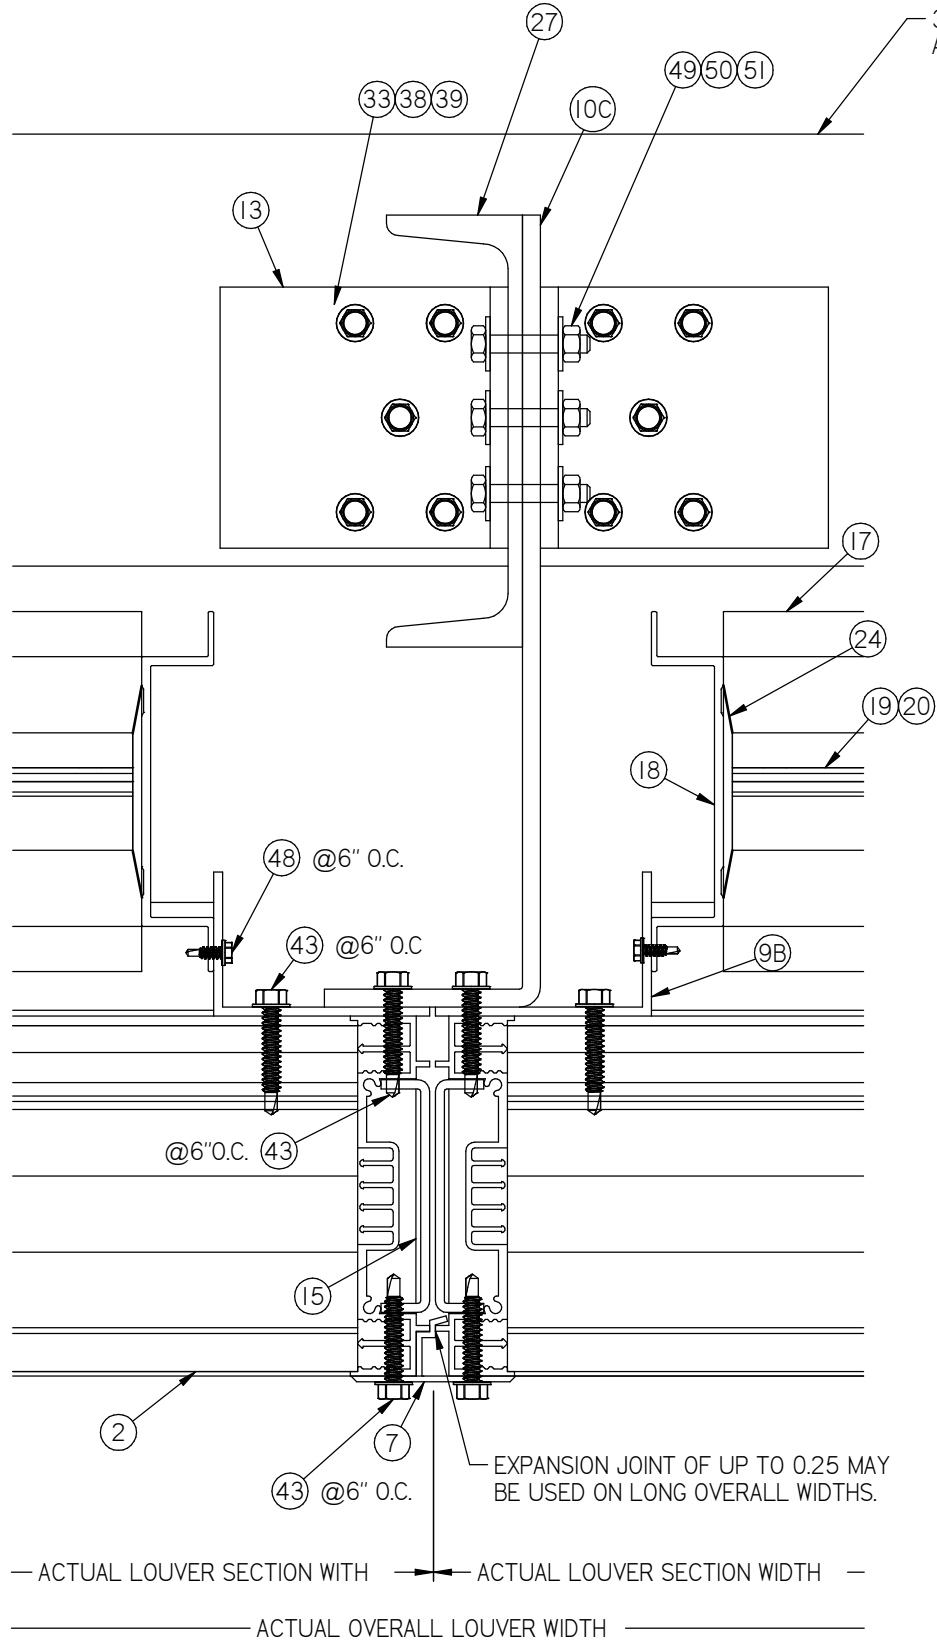

20C
20/30 MULLION DETAIL
36" BLADE BACK OF WALL MOUNT
C6X8.2 STEEL CHANNEL
AND ALUM 11X3X1/4" ANGLE

REVISIONS:
REV B: ADDED PAGE MULLION DETAILS

Nailor Industries Inc.
4714 Winfield Road Houston, TX 77039
TEL: 281-590-1172 FAX: 281-590-3086
www.nailor.com

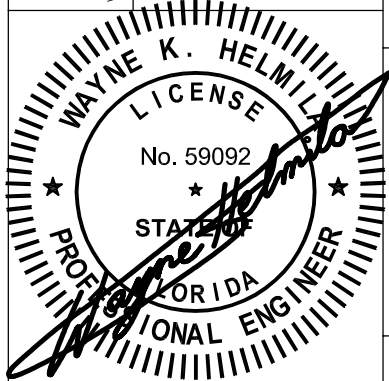


08/20/2024
COA: 9090

RICE
ENGINEERING

105 School Creek Trail
Luxemburg, WI 54217
Phone: (920) 617-1042
Fax: (920) 617-1100
www.rice-inc.com


Florida Firm No: F-01000005061
Certificate of Authorization: #9090
Wayne K. Helmila
Registration No: 59092

DWN BY: f cortinas
CHK BY: Mastourian
DATE: 9/18/2017
SCALE: NTS
SHEET: 20 OF 30
DWG. NO. 1605WDM
REV B

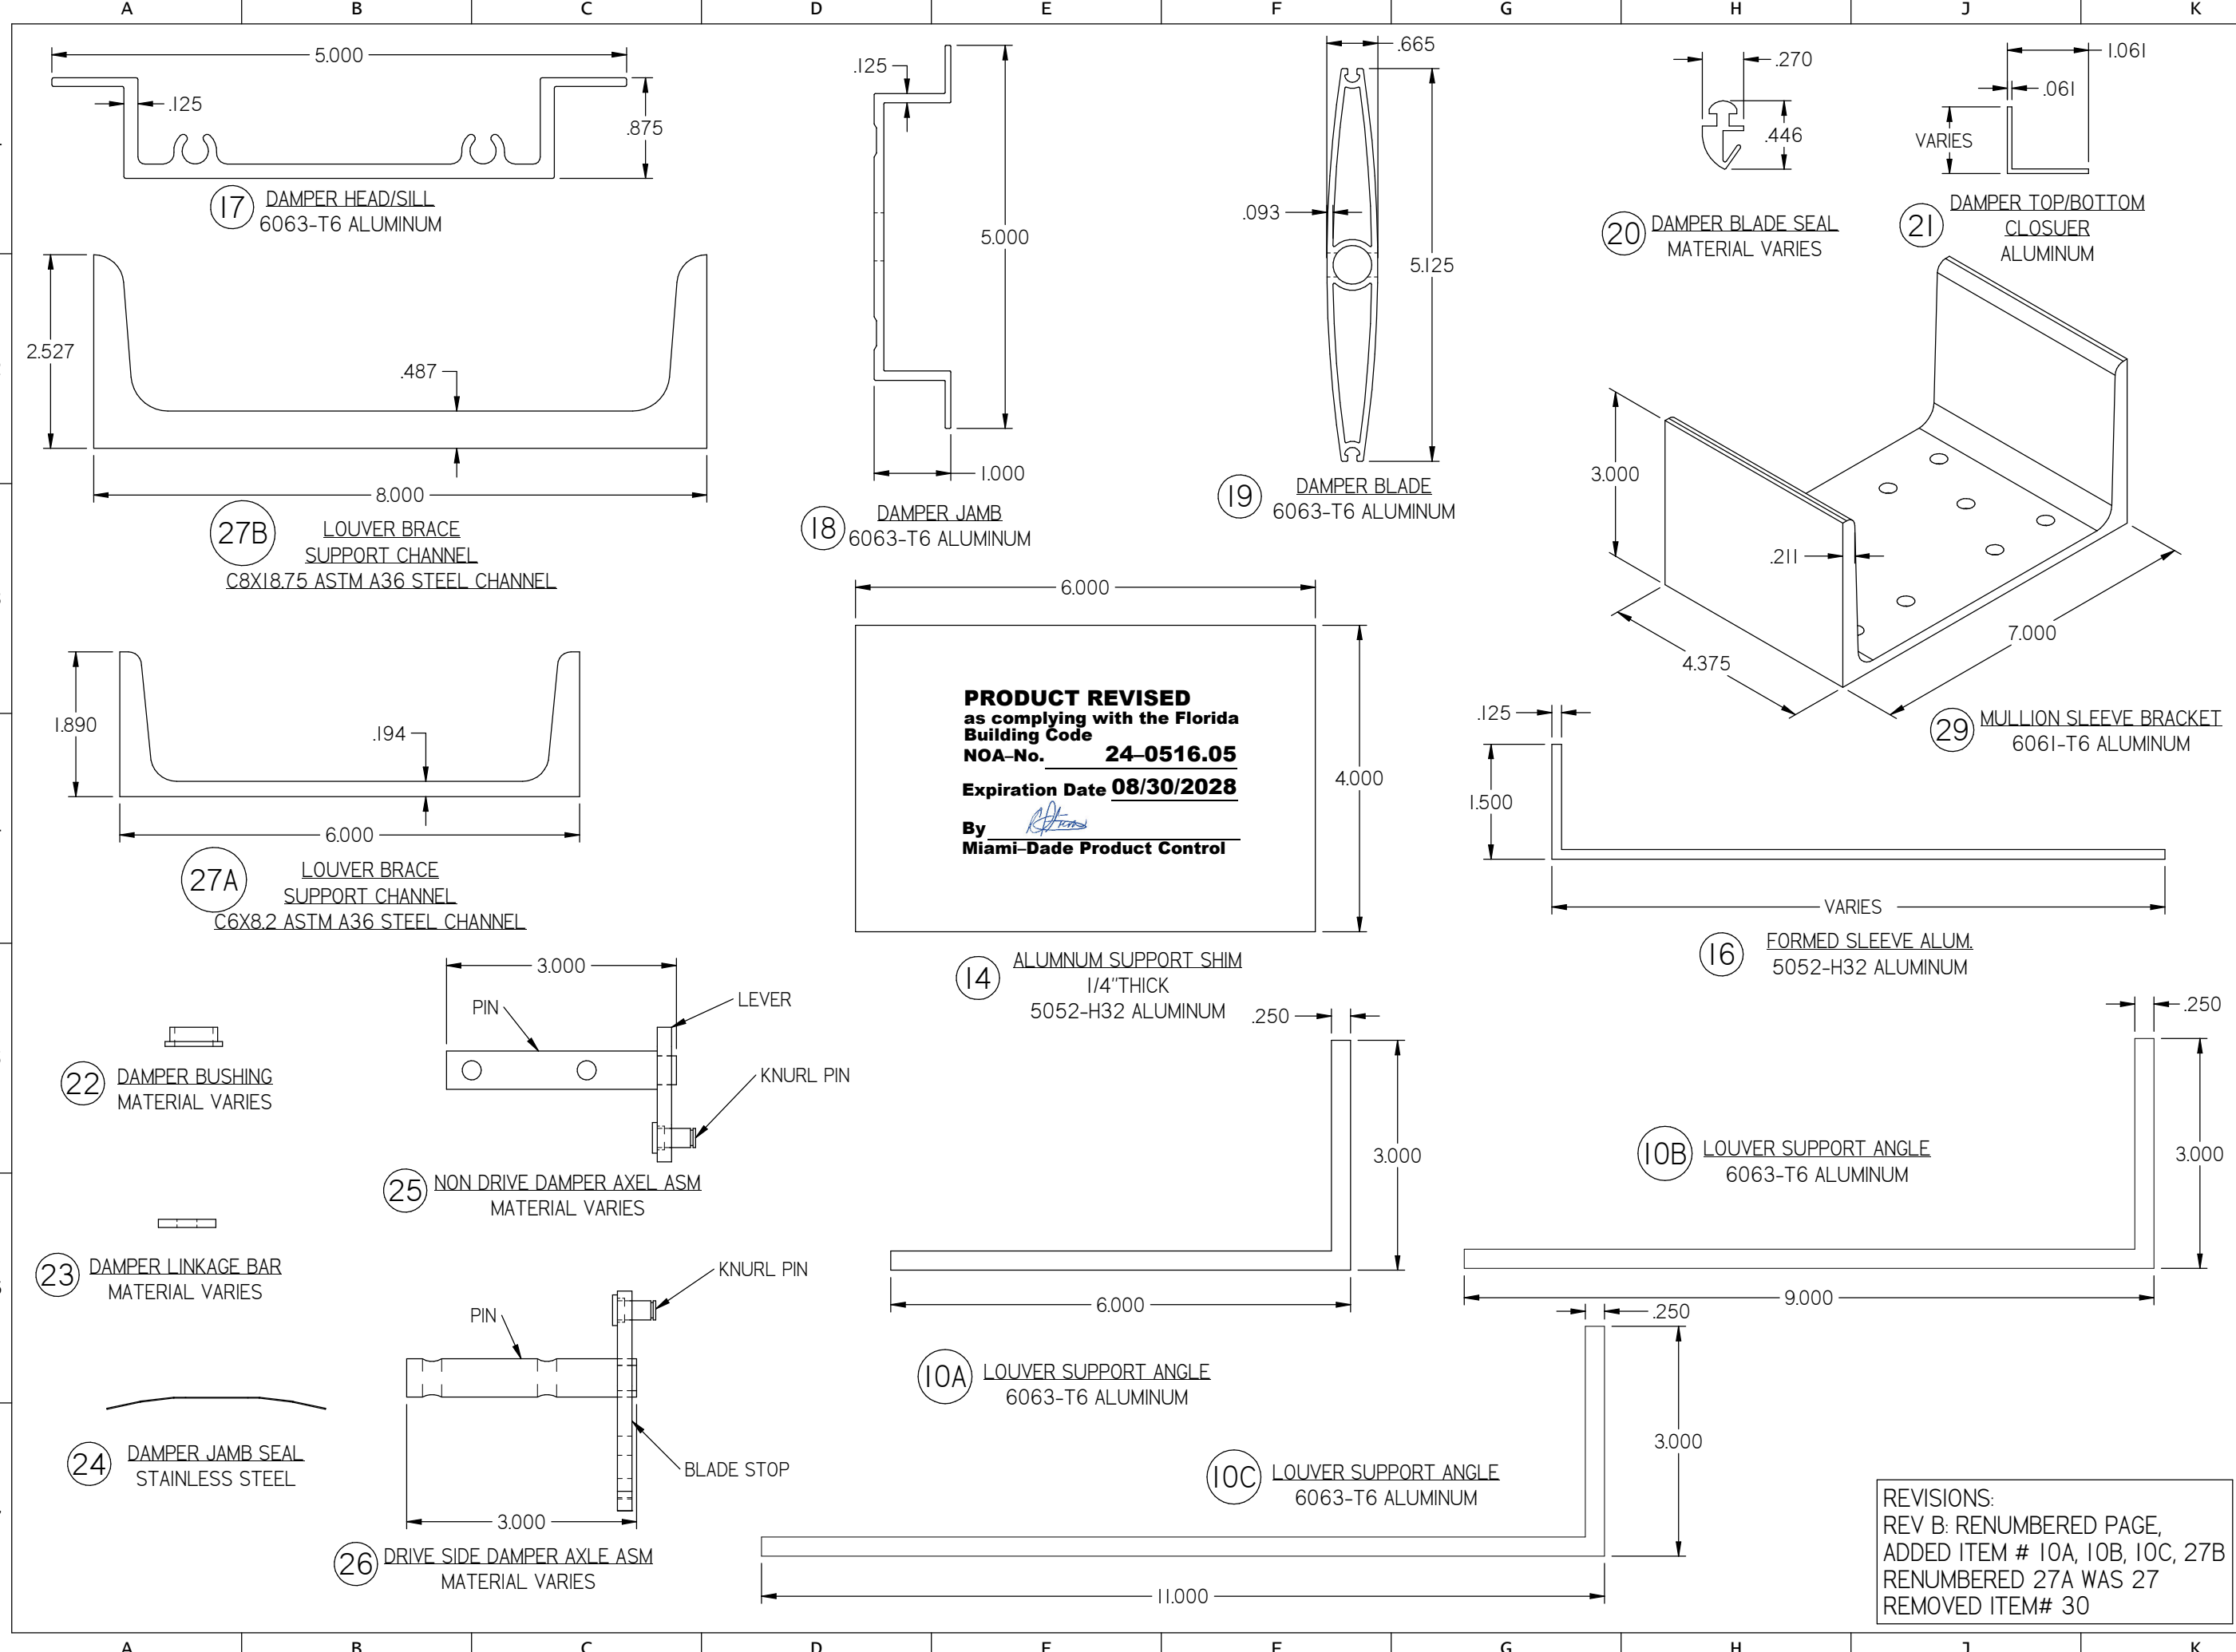

DWN BY: f cortinas	CHK BY: Mastourian
	DATE: 9/18/2017
SCALE: NTS	
SHEET: 22 OF 30	
DWG. NO.	REV B

 Nailor Industries Inc. 4714 Winfield Road Houston, TX 77039 TEL: 281-590-1172 FAX: 281-590-3086 www.nailor.com	TITLE: 1605WDM LOUVER W/ AND W/O DAMPER SLEEVE/CONTINUOUS MOUNT PART PROFILES CONT.

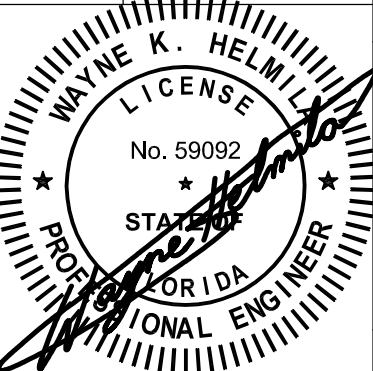

RICE ENGINEERING 105 School Creek Trail Luxemburg, WI 54217 Phone: (920) 617-1042 Fax: (920) 617-1100 www.rice-inc.com Florida Firm No: F-01000005061 Certificate of Authorization: #9090 Wayne K. Helmila Registration No: 59092

REVISIONS:
REV B: RENUMBERED PAGE,
ADDED ITEM # 10A, 10B, 10C, 27B
RENUMBERED 27A WAS 27
REMOVED ITEM# 30

MULLION MOUNTING BRACKET
FOR MULLION ANGLE BACK OF WALL MOUNT
ASTM A36

L8X6"X7/16" STEEL ANGLE X 22" LONG
(A36 OR BETTER) TYPICAL
w/ (2) 1/4" X4" GUSSET PLATES WELDED TO EACH END

GUSSET SUPPORT
4 X 4 TRIANGLE
ONE NEAR EACH END

1/4" DIA LAG SCREWS ANCHORS:
USE (16) 1/4 " DIA X 6" LONG
STANDARD HEX S.S. SERIES 300
LAG SCREW
3-11/32" FULL THREAD ENGAGEMENT
1" MIN. EDGE/END DISTANCE
SPACING AS SHOWN
ASSUME: SPRUCE/PINE/FIR, SG=0.42







PRODUCT REVISED
as complying with the Florida
Building Code
NOA-No. **24-0516.05**
Expiration Date **08/30/2028**

By 
Miami-Dade Product Control

3/8" DIA. LAG SCREWS ANCHORS:
USE (12) 3/8"DIA X 6 LONG
STANDARD HEX S.S. SERIES 300
LAG SCREW
3-9/32" FULL THREAD ENGAGEMENT
1-1/2" MIN. EDGE/END DISTANCE
SPACING AS SHOWN
ASSUME: SPRUCE/PINE/FIR, SG=0.42

1/4-20 DIA S.S. ELCO BI-FLEX
AND DRIL FLEX ANCHORS:

USE (14) 1/4" DIA S.S. SERIES 300
ELCO DRIL-FLEX OR
ELCO DRIL-FLEX FASTENERS
FULL THREAD ENGAGEMENT
1" MIN. EDGE/END DISTANCE
SPACING AS SHOWN
ASSUME: 1/4" STEEL (A-36)
Seal Dril-Flex Fasteners with Liquid Prosoco
Flashing if exposed to Exterior Conditions.

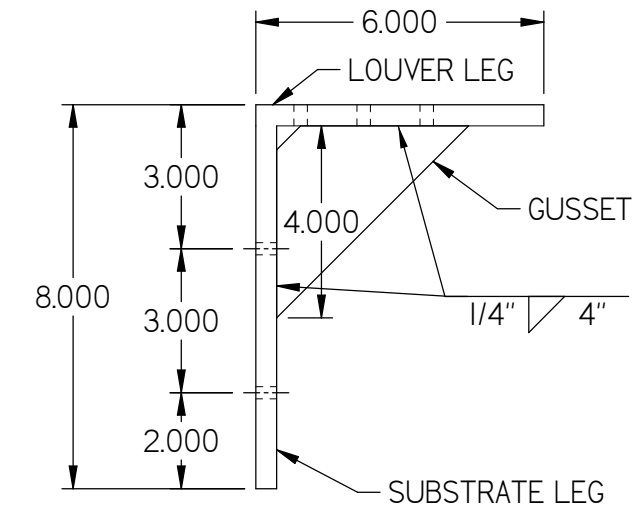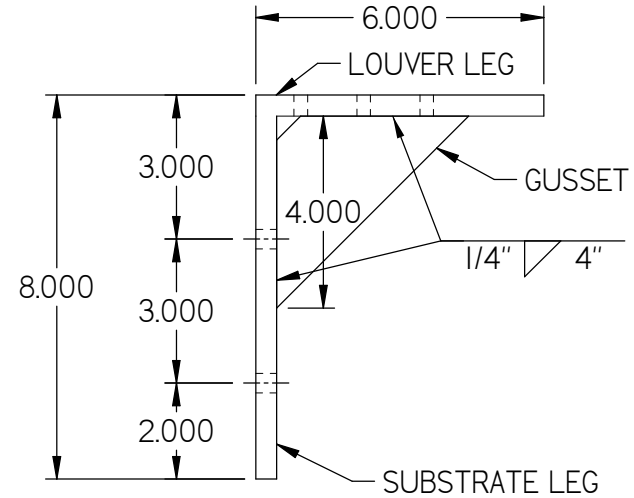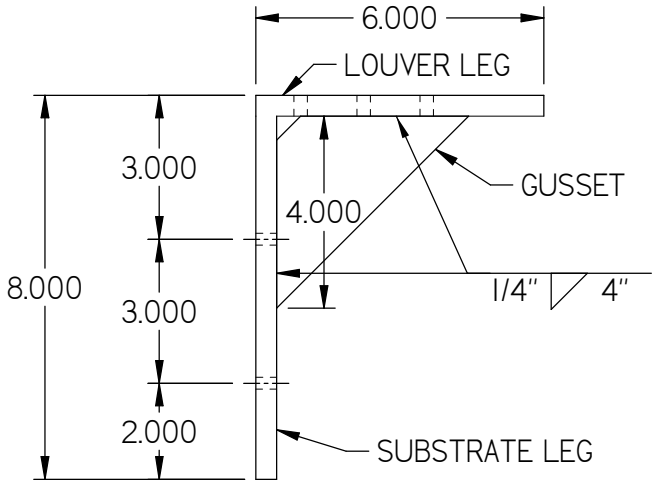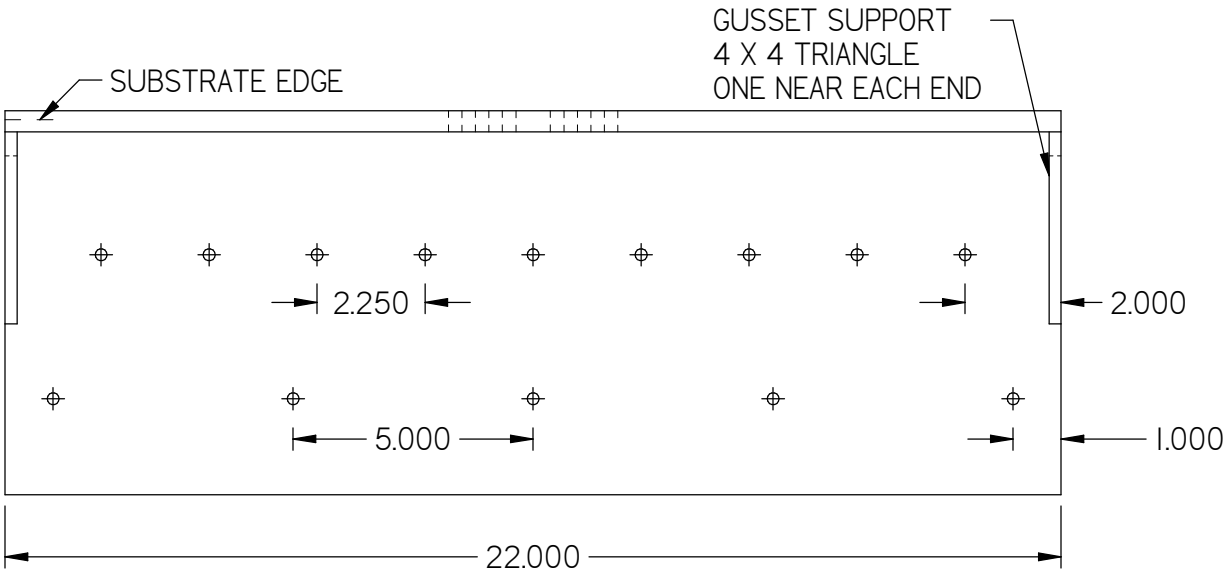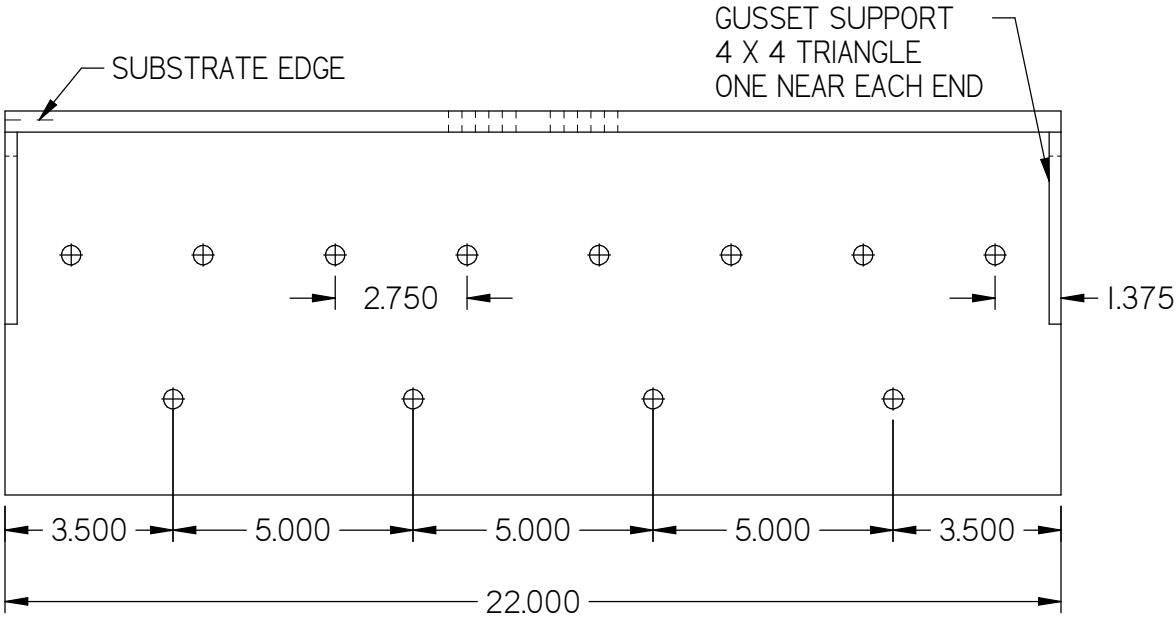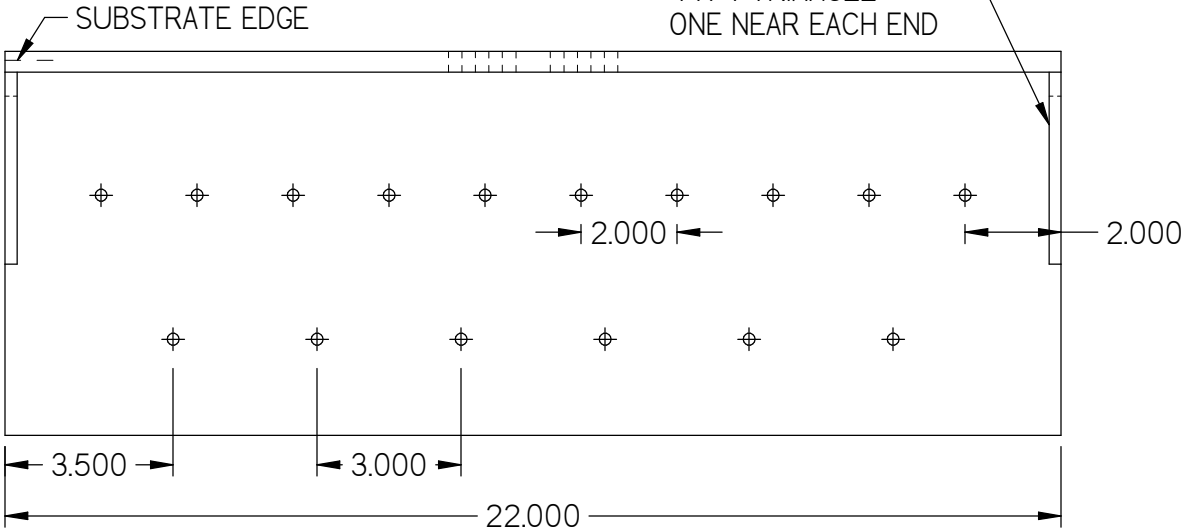

REVISIONS:
REV B: RENUMBERED PAGE, UPDATED BRACKETS

CHK BY: Mastourian

DWN BY: f.cortinas


SCALE: NTS

DATE: 9/18/2017

SHEET: 23 OF 30

DWG. NO. **1605WDM**

Nailor Industries Inc.
4714 Winfield Road Houston, TX 77039
TEL: 281-590-1172 FAX: 281-590-3086
www.nailor.com


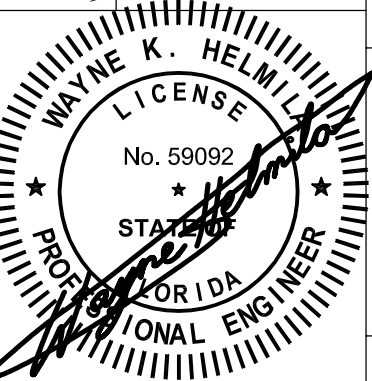


08/20/2024
COA: 9090

RICE
ENGINEERING

105 School Creek Trail
Luxemburg, WI 54217
Phone: (920) 617-1042
Fax: (920) 617-1100
www.rice-inc.com

Florida Firm No: F-01000005061
Certificate of Authorization: #9090
Wayne K. Helmila
Registration No: 59092

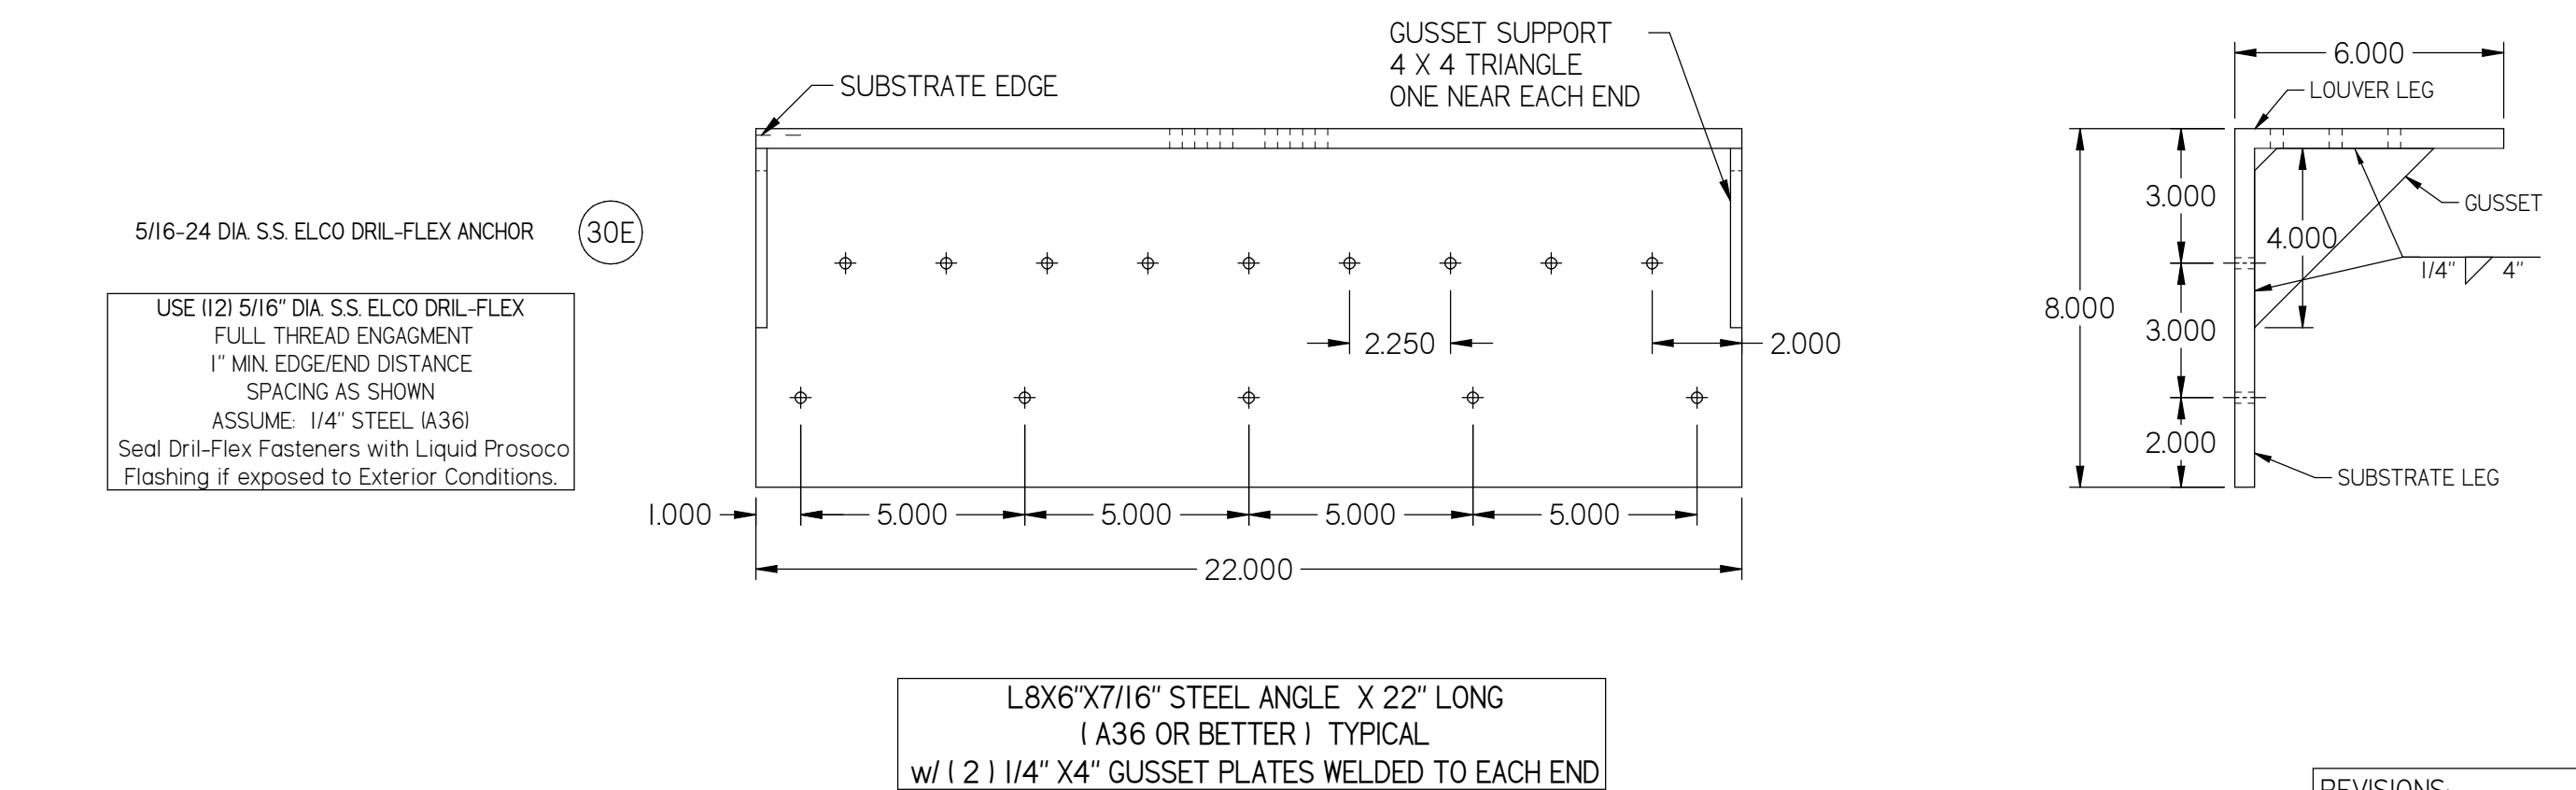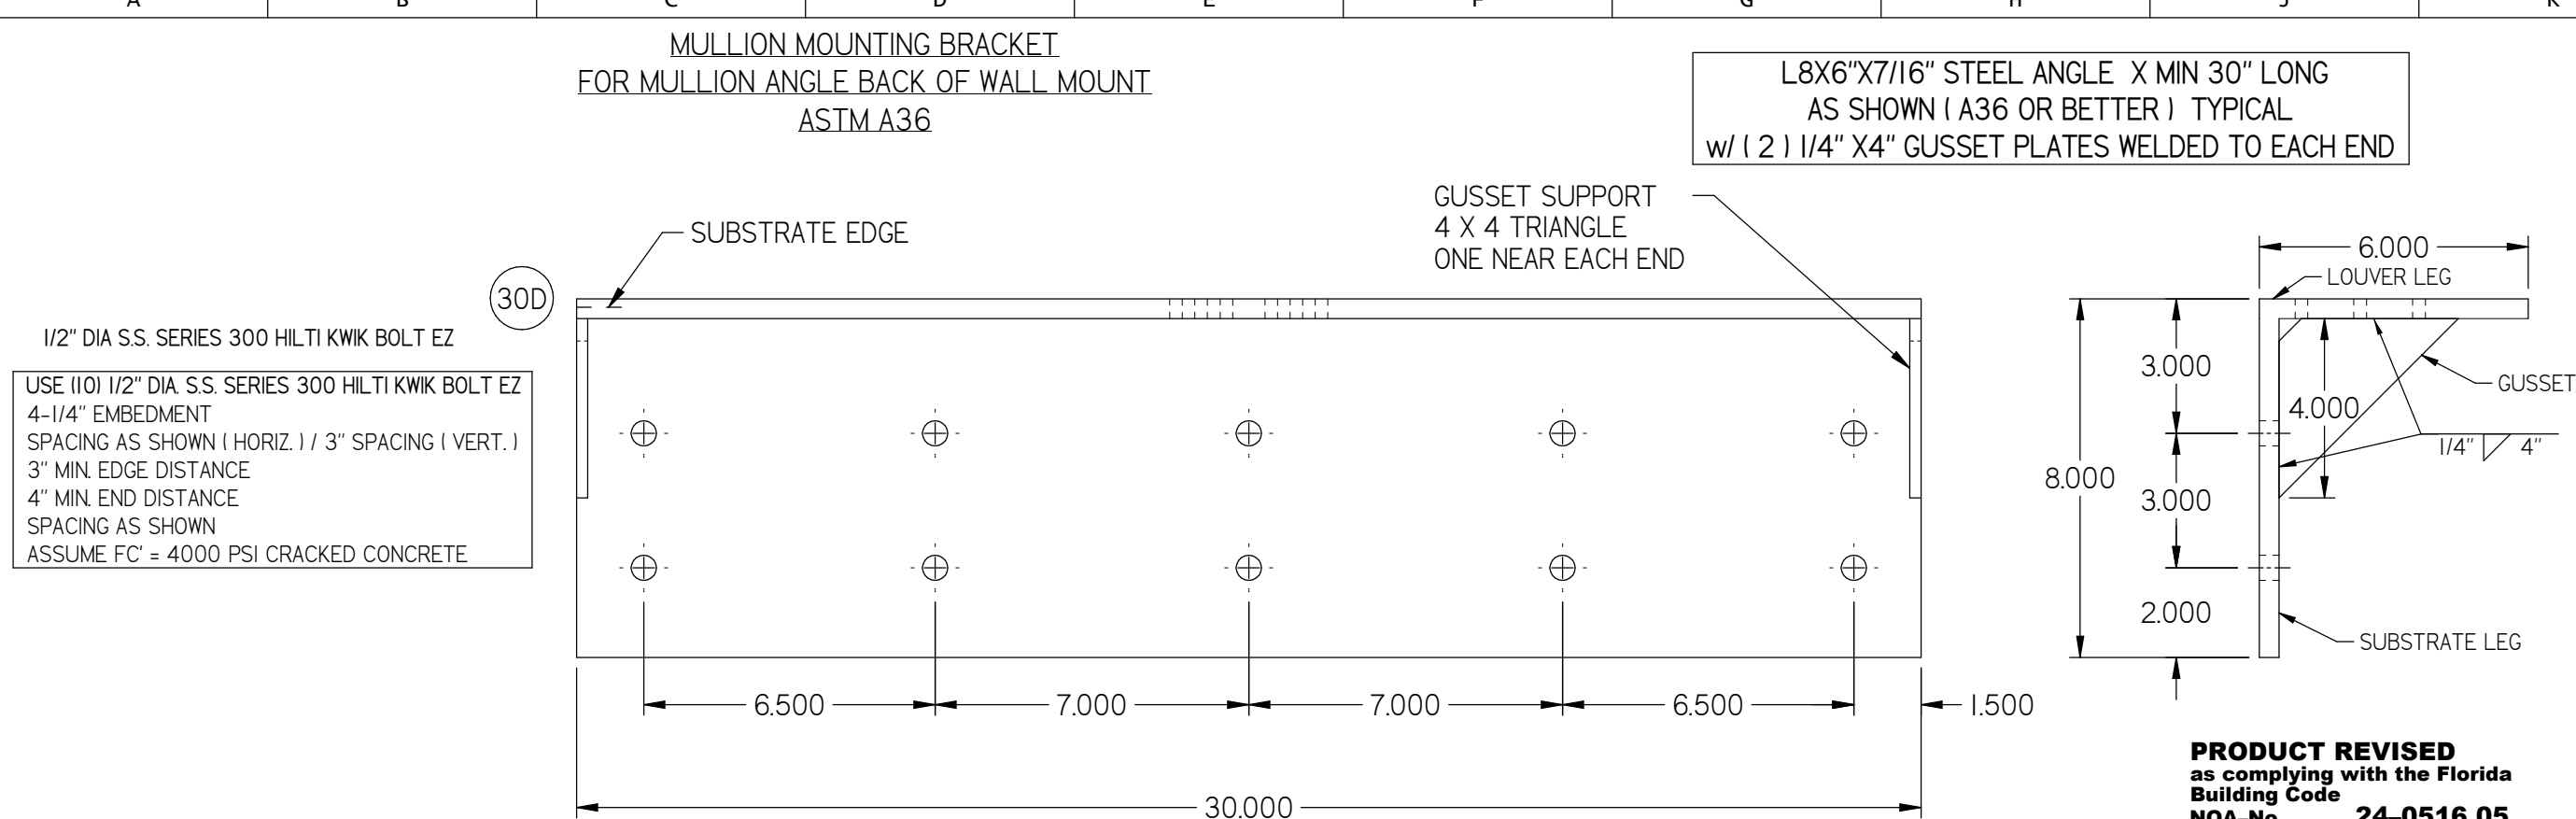

REVISIONS:
REV B: ADDED PAGE,
ADDED 30" BRACKET
ADDED 22" BRACKET



CHK BY: Mastourian	SCALE: NTS	SHEET: 24 OF 30	REV B
DWN BY: f cortinas	DATE: 9/18/2017		
Nailor Industries Inc. 4714 Winfield Road Houston, TX 77039 TEL: 281-590-1172 FAX: 281-590-3086 www.nailor.com		TITLE: 30" MULLION ANGEL 22" MULLION ANGLE BACK OF THE WALL MOUNT	
RICE ENGINEERING 105 School Creek Trail Luxemburg, WI 54217 Phone: (920) 617-1042 Fax: (920) 617-1100 www.rice-inc.com Florida Firm No: F-01000005061 Certificate of Authorization: #9090 Wayne K. Helmila Registration No: 59092			

MULLION MOUNTING BRACKET
FOR MULLION ANGLE BACK OF WALL MOUNT
ASTM A36



L8X6"X7/16" STEEL ANGLE
X 16" LONG AS SHOWN (A36 OR BETTER)
w/ (2) 1/4" X4" GUSSET PLATES WELDED TO EACH END

PRODUCT REVISED
as complying with the Florida
Building Code
NOA-No. **24-0516.05**
Expiration Date **08/30/2028**
By 
Miami-Dade Product Control

1/2" DIA S.S. HILTI KWIK BOLT EZ
USE (6) 1/2" DIA S.S. SERIES 300 HILTI KWIK BOLT EZ
3-5/8" EMBEDMENT
6.5" SPACING (HORIZ.) / 3" SPACING (VERT.)
3" MIN. EDGE DISTANCE
4" MIN. END DISTANCE
SPACING AS SHOWN
ASSUME FC' = 4000 PSI CRACKED CONCRETE

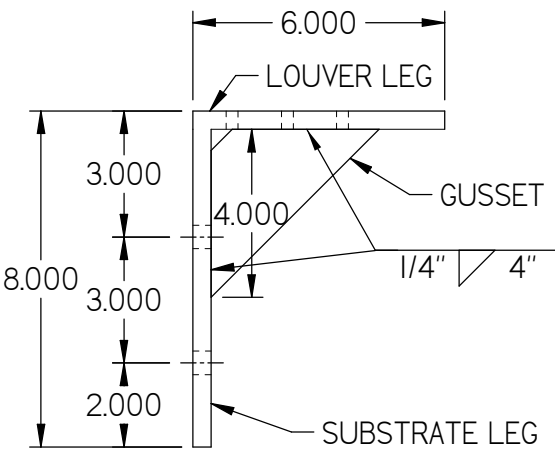
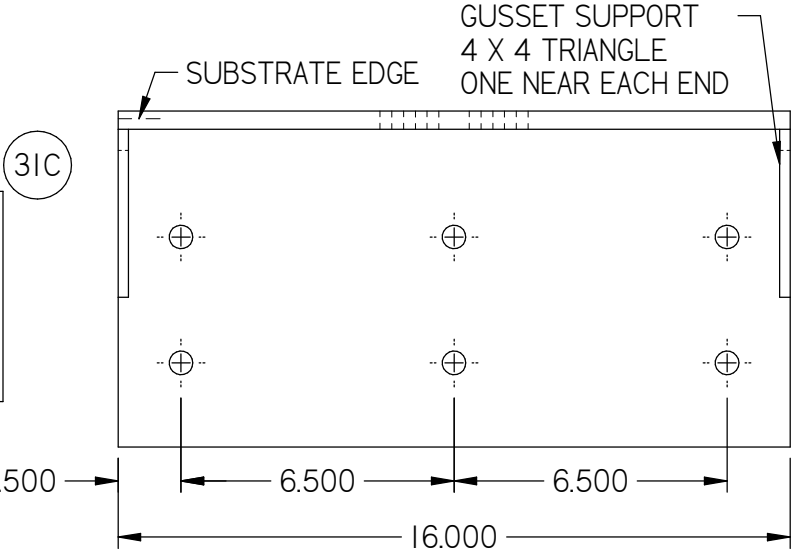


1/4" DIA LAG SCREWS ANCHORS
USE (8) 1/4" DIA. X 6" LONG
STANDARD HEX S.S. SERIES 300
LAG SCREW
3-11/32" FULL THREAD EMBEDMENT
1" MIN. EDGE / END DISTANCE
SPACING AS SHOWN
ASSUME= SPRUCE / PINE / FIR, SG= 0.42

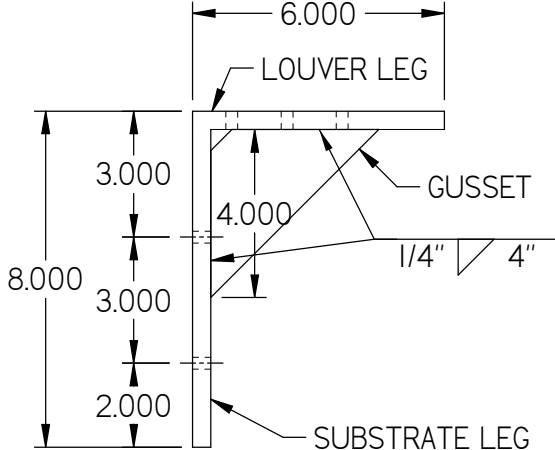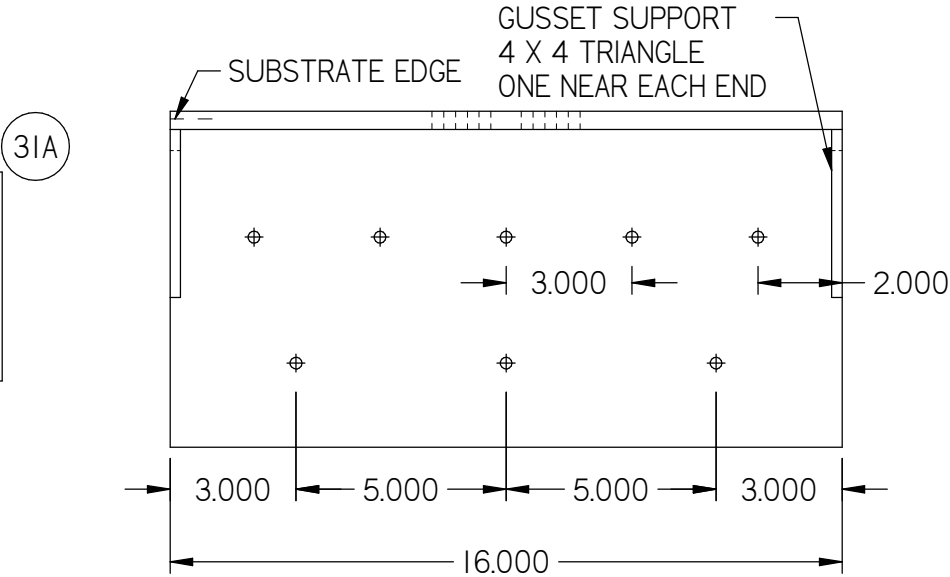

31A 1/4-20 DIA S.S. ELCO BI-FLEX AND DRIL FLEX ANCHOR
USE (8) 1/4" DIA. S.S. SERIES 300
ELCO BI-FLEX OR
ELCO DRIL-FLEX FASTENERS
FULL THREAD EMBEDMENT
1" MIN. EDGE / END DISTANCE
SPACING AS SHOWN
ASSUME: 1/4" STEEL (A-36)
Seal Dril-Flex Fasteners with Liquid Prosoco
Flashing if exposed to Exterior Conditions.


3/8" DIA LAG SCREWS ANCHORS
USE (6) 3/8" DIA X 6" LONG
STANDARD HEX S.S. SERIES 300
LAG SCREW
3-9/32" FULL THREAD EMBEDMENT
1-1/2" MIN. EDGE / END DISTANCE
SPACING AS SHOWN
ASSUME: SPRUCE / PINE / FIR, SG= 0.42

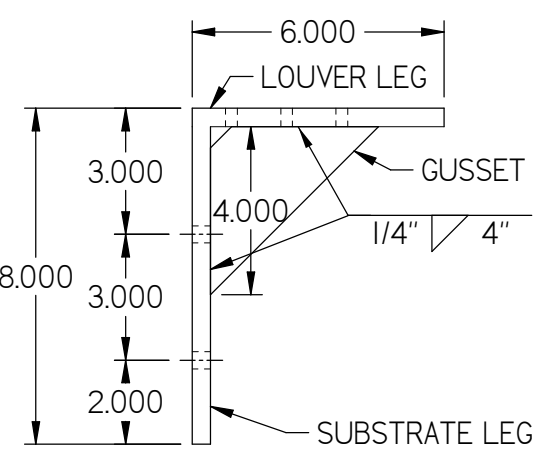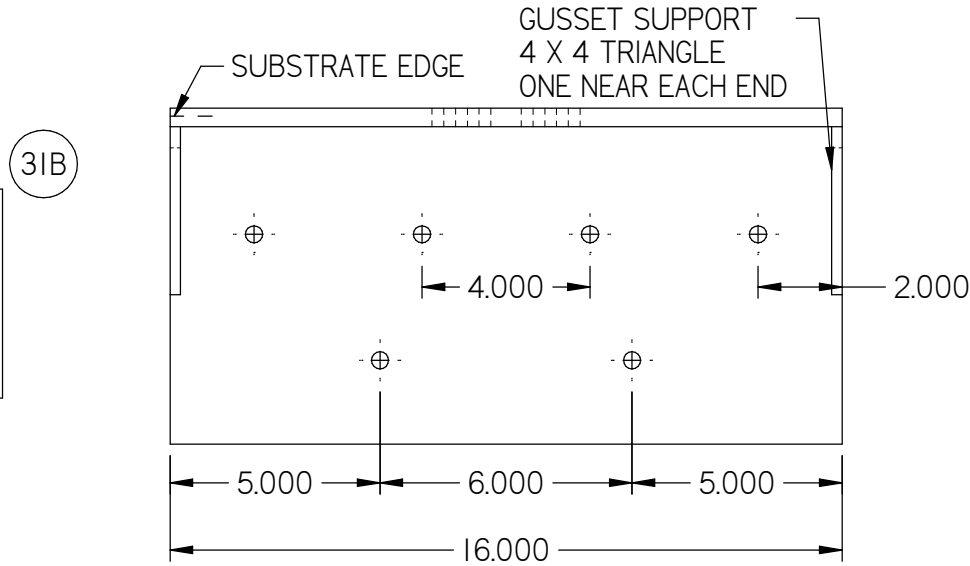

31B 5/16-24 DIA DRIL-FLEX ANCHORS
USE (6) 5/16" DIA
ELCO DRIL-FLEX FASTENERS
FULL THREAD EMBEDMENT
1" MIN. EDGE / END DISTANCE
SPACING AS SHOWN
ASSUME: 1/4" STEEL (A-36)
Seal Dril-Flex Fasteners with Liquid Prosoco
Flashing if exposed to Exterior Conditions.

REVISIONS:
REV B: ADDED PAGE,
ADDED 16" BRACKET

Nailor Industries Inc.
4714 Winfield Road Houston, TX 77039
TEL: 281-590-1172 FAX: 281-590-3086
www.nailor.com

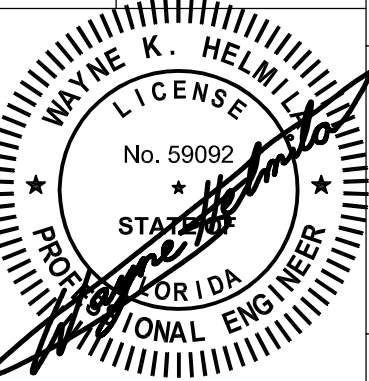


08/20/2024
COA: 9090
RICE
ENGINEERING
105 School Creek Trail
Luxemburg, WI 54217
Phone: (920) 617-1042
Fax: (920) 617-1100
www.rice-inc.com
Florida Firm No: F-01000005061
Certificate of Authorization: #9090
Wayne K. Helmila
Registration No: 59092

CHK BY: Mastourian
DWN BY: fcortinas
DATE: 9/18/2017
SCALE: NTS
SHEET: 25 OF 30
DWG. NO. 1605WDM
REV B

MULLION MOUNTING BRACKET
FOR MULLION ANGLE BACK OF WALL MOUNT
ASTM A36

USE 16" X 6" 1/2" STEEL PLATE ANGLE
AT 30" LONG AS SHOWN (A36 OR BETTER)
WELD 1/2" STEEL PLATE ANGLE TOGETHER WITH FULL
PENETRATION BEVEL GROOVE WELD.
(2) 1/4" X 4" GUSSET PLATES AT 12" LONG WELDED TO
EACH END
WELD 1/4" GUSSET PLATES WITH FILLET WELDS.

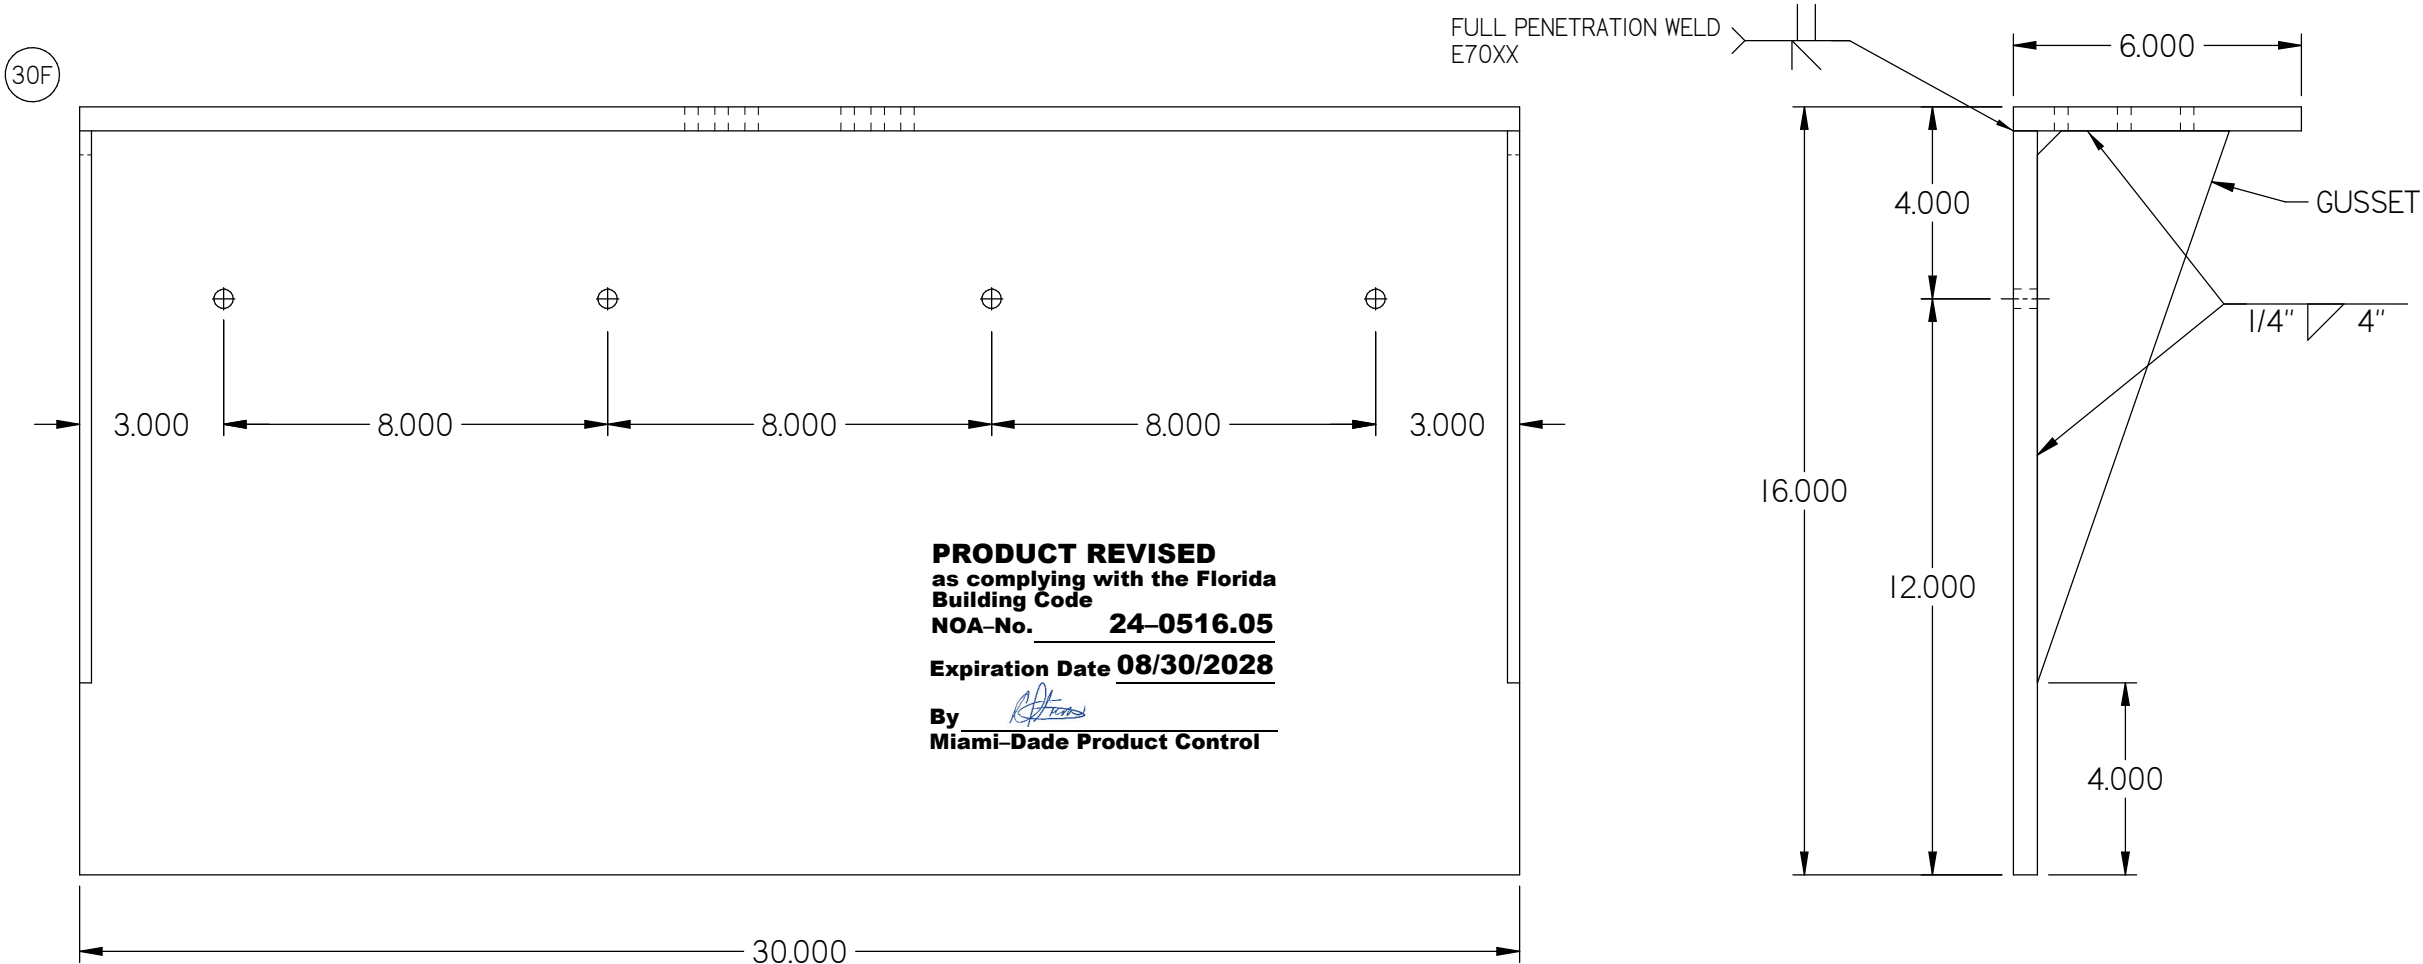

PRODUCT REVISED
as complying with the Florida
Building Code
NOA-No. **24-0516.05**
Expiration Date **08/30/2028**
By *[Signature]*
Miami-Dade Product Control

NOTE:
THESE 3/8 " DIA HILTI HUS-EZ CMU ANCHORS
ARE ADEQUATE FOR DESIGN PRESSURE UP TO
150 PSF FOR 36" BLADE LOUVERS.

FOR LOUVER BLADES SPANNING 72" (SEE THE
ELEVATION SHOWN ON SHEET 3 OF 30) THE
MAXIMUM DESIGN PRESSURE IS +/- 80 PSF

USE (4) 3/8" DIA HILTI KWIK-HUS-EZ SCEW ANCHORS
3-1/4" EMBEDMENT
8" SPACING AS SHOWN. LOCATE (1) FASTENER IN THE CENTER OF EACH
MASONRY CELL. BRACKET CAN BE INSTALLED 4" LEFT OR RIGHT OF MULLION
CENTERLINE SO ANCHORS CAN BE INSTALLED AT CENTER OF MASONRY CELLS.
4" MIN. EDGE DISTANCE
4" MIN END DISTANCE
ASSUME GROUT FILLED MASONRY fm'= 2000 psi (DESIGN BY OTHERS)
SEAL FASTENERS WITH LIQUID PROSOCO FLASHING AT EXTERIOR CONDITIONS.

REVISIONS:
REV B: ADDED PAGE,
ADDED 30" CMU ONLY BRACKET

DWN BY: f cortinas		CHK BY: Mastourian	
DATE: 9/18/2017		SCALE: NTS	
SHEET: 26 OF 30		REV B	
DWG. NO. 1605WDM			

Nailor Industries Inc.
4714 Winfield Road Houston, TX 77039
TEL: 281-590-1172 FAX: 281-590-3086
www.nailor.com













TITLE:
30" CMU MULLION ANGLES
BACK OF THE WALL MOUNT

08/20/2024
COA: 9090

RICE
ENGINEERING

105 School Creek Trail
Luxemburg, WI 54217
Phone: (920) 617-1042
Fax: (920) 617-1100
www.rice-inc.com

Florida Firm No: F-01000005061
Certificate of Authorization: #9090
Wayne K. Helmila
Registration No: 59092

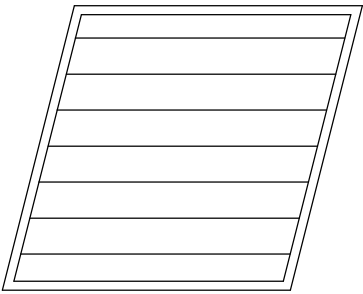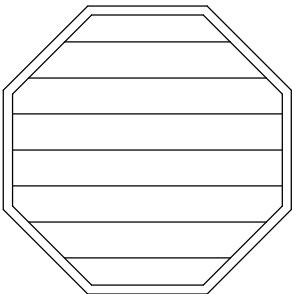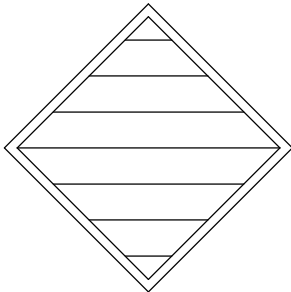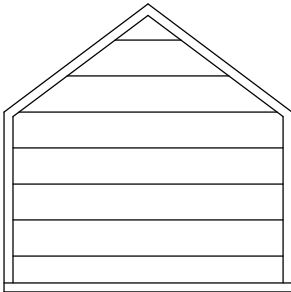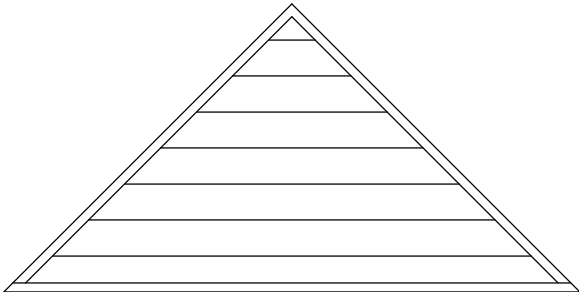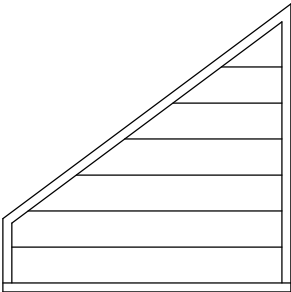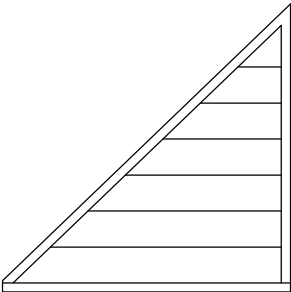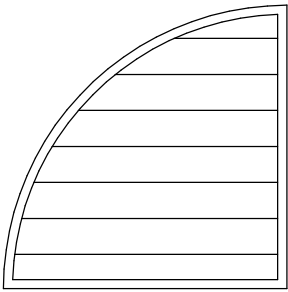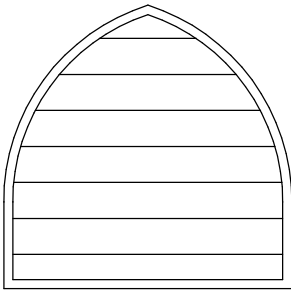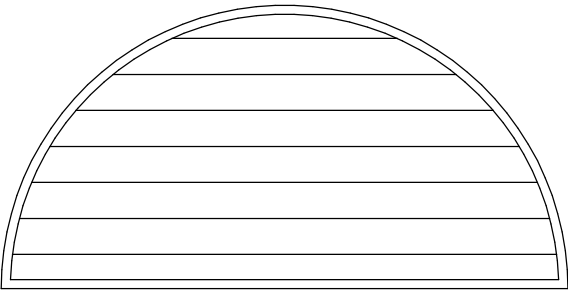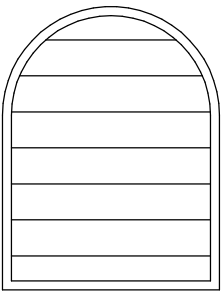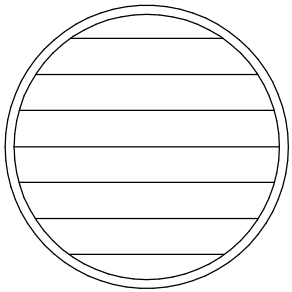

NOTES:

1. OTHER SHAPES MAY APPLY PROVIDING THEY ARE SIMILAR TO THOSE SHOWN AND HAVE CORNER CONSTRUCTION AS DESCRIBED ON ALL SHEETS.

2. ALL SHAPED LOUVER PANELS ARE RESTRICTED TO THE SAME PANEL WIDTH AND PRESSURE AS THE RECTANGULAR LOUVER PANELS AND BE STACKED VERTICALLY AND HORIZONTALLY THE SAME AS THE RECTANGULAR PANELS.


3. WHEN SECTION EXCEED 36" IN LENGTH BLADE SUPPORT ANGLES AND BRACKETS ARE REQUIRED.

4. USE CONTINUOUS ANGLES TO ANCHOR OTHER LOUVER SHAPES TO BUILDING SUBSTRATE. SEE ANCHOR SCHEDULE FOR SUBSTRATE-SPECIFIC LIMITATIONS.

PRODUCT REVISED
as complying with the Florida
Building Code
NOA-No. 24-0516.05
Expiration Date 08/30/2028
By 
Miami-Dade Product Control

REVISIONS:
REV B: RENUMBERED PAGE


Nailor Industries Inc.
4714 Winfield Road Houston, TX 77039
TEL: 281-590-1172 FAX: 281-590-3086
www.nailor.com

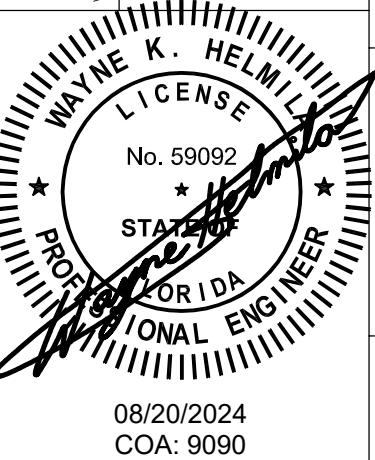

RICE
ENGINEERING

105 School Creek Trail
Luxemburg, WI 54217
Phone: (920) 617-1042
Fax: (920) 617-1100
www.rice-inc.com
Florida Firm No: F-01000005061
Certificate of Authorization: #9090
Wayne K. Helmila
Registration No: 59092

DWN BY: fcortinas CHK BY: Mastourian
DATE: 9/18/2017 SCALE: NTS
SHEET: 27 OF 30
DWG. NO. 1605WDM
REV B

TITLE:
1605WDM LOUVER
W/ AND W/O DAMPER
AVAILABLE SHAPES

A		B		C	D	E	F	G	H	J	K	L	
BILL OF MATERIAL													
ITEM	INTERNAL ID	DESCRIPTION	MATERIAL	NOTES									
1	C6-201	LOUVER HEAD	6063-T6 ALUMINIUM										
2	C6-119	LOUVER SILL	6063-T6 ALUMINIUM										
3	C6-199	LOUVER JAMB	6063-T6 ALUMINIUM										
4	C6-200	LOUVER BLADE	6063-T6 ALUMINIUM										
5	-	-	-										
6	C6-202	LOUVER BLADE BRACE	6063-T6 ALUMINIUM										
7	C6-179	MULLION BAR COVER	6063-T6 ALUMINIUM										
8	C6-169	LOUVER FLANGE	6063-T6 ALUMINIUM										
9A	C6-176	1 1/2 X 1 1/2 X 1/8 ANGLE CONT.	6063-T6 ALUMINIUM	USED AT HEAD/SILL/JAMB, OF LOUVER AND SLEEVE									
9B	C6-160	2 X 2 X 1/8 ANGLE CONT.	6063-T6 ALUMINIUM	USED AS ATTACHMENT ANGLE									
9C		1 1/2 X 1 1/2 X 3/16 ANGLE CONT.	6063-T6 ALUMINIUM	USED AT HEAD/SILL/JAMB, OF LOUVER AND SLEEVE									
10A	C6-161B	6 X 3 X 1/4 ANGLE	6061-T6 ALUMINIUM	USED AT BLADE SUPPORT AND JAMB SUPPORT									
10B		9 X 3 X1/4 ANGLE	6063-T6 ALUMINIUM	USED AT BLADE SUPPORT AND JAMB SUPPORT									
10C		11 X 3 X 1/4 ANGLE	6063-T6 ALUMINIUM	USED AT BLADE SUPPORT AND JAMB SUPPORT									
11		1 1/2 X 1 1/2 X 1/4 ANGLE	6063-T6 ALUMINIUM	USED AT HEAD/SLILL/JAMB OF SLEEVE									
12A		4 X 2 1/2 X 1/4 X 3.625 LONG ANGLE	6061-T6 ALUMINIUM	USED AT HEAD/ SILL OF MULLION ATTACHMENT									
12B		3.00 X 8.00 X .375 X 3.625 LONG	6061-T6 ALUMINIUM	FOR 1/2" DIA SS LAG SCREW									
12C		3.00 X 8.00 X .375 X 3.625 LONG	6061-T6 ALUMINIUM	FOR 5/8" HILTI KWIK BOLT TZ SS 304 ANCHOR									
13		4 X 2 1/2 X 1/4 X 3.625 LONG ANGLE	6061-T6 ALUMINIUM	USED AT HEAD/ SILL OF LOUVER SLEEVE ATTACHMENT									
14		6 X 4 X 1/4 ALUMININM SUPPORT SHIM	5052-H3 ALUMINIUM	USED AT SILL FOR SUPPORT ANGLE									
15		MULLION STIFFENER ALUM	6063-T6 ALUMINIUM	1/8 FORMED ALUM CHANNEL USED AT MULLION									
16		FORMED SLEEVE	5052-H32 ALUMINIUM	1/8 FORMED SLEEVE - DEPTH VARIES									
17	B2-610	DAMPER HEAD/SILL	6063-T6 ALUMINIUM										
18	B2-609	DAMPER JAMB	6063-T6 ALUMINIUM										
19	B2-527	DAMPER BLADE	6063-T6 ALUMINIUM										
20		DAMPER BLADE SEAL	SILICONE / RUBBER TYPE	MATERIAL VARIES									
21		DAMPER TOP/BOTTOM CLOSURE	ALUMINIUM										
22		DAMPER BUSHING	BRONZE / SS										
23		DAMPER LINKAGE BAR	STAINLESS										
24		DAMPER JAMB SEAL	STAINLESS										
25		NON DRIVE DAMPER AXEL ASM	STAINLESS										
26		DRIVE SIDE DAMPER AXLE ASM	STAINLESS										
27		C6X8.2 STEEL CHANNEL		USED AL MULLION									
28		CBX18.75 STEEL CHANNEL		USED AT MULLION									
29		7" X 21" ALUMINIUM SLEEVE BRACKET	6061-T6	MULLION SLEEVE BRACKET									
30	A,B,C,D,E,F	MULLION MOUNTING ANGLE BRACKET	ASTM A-36	MULLION MOUNTING									
31	A,B,C	MULLION MOUNTING ANGLE BRACKET	ASTM A-36	16" MOUNTING ANGLE									
32	C6-180	SCREW,MTL,10-24X1,HEX											
33	C6-181	1/4 NYLON INSERT LOCKNUT											
34	C6-182	1/4-20x2-1/2 HEX CAP SCREW	STAINLESS										
35	C6-183	WASHER,BONDED,10X1/2	STAINLESS	300 SERIES, SS COND. CW FY - 65 KSI									
36	C6-184	SCREW,MTL,12-24-1-1/4,HEX		300 SERIES, SS COND. CW FY - 65 KSI									
37	C6-185	1/4-20x1 HEX SCREW	STAINLESS	300 SERIES, SS COND. CW FY - 65 KSI									
38	C6-186	1/4 COMM'L FLAT WASHER		300 SERIES, SS COND. CW FY - 65 KSI									
39	C6-187	1/4-20x1 HEX CAP SCREW 18-8	STAINLESS										
40	C6-188	SCREW, MTL,HEX, 8-32 X 1		300 SERIES, SS COND. CW FY - 65 KSI									
41	C6-189	SCREW, METAL, HW, 10-24 X 1-1/2		300 SERIES, SS COND. CW FY - 65 KSI									
42	C6-192	SCREW, MTL, HEX, 8 X 1-1/2	STAINLESS	300 SERIES, SS COND. CW FY - 65 KSI									
43	C6-193	SCREW, METAL, HEX, 14 X 1-1/2	STAINLESS	300 SERIES, SS COND. CW FY - 65 KSI									
44	C6-194	SCREW, METAL, HEX, 12 X 1-1/2	STAINLESS	300 SERIES, SS COND. CW FY - 65 KSI									
45	C6-195	1/4-20 X 1 1/4 HEX CAP SCREW 18-8	STAINLESS										
46	C6-196	1/4-20 FIN. HEX NUT 18-8	STAINLESS										
47	C6-197	1/4 LOCKWASHER 18-8	STAINLESS										
48	C6-198	SCREW, MTL, HEX, 8 X 3/4	STAINLESS	300 SERIES, SS COND. CW FY - 65 KSI									
49		3/8"-16 X 2 18-6 HEX HEAD BOLT	STAINLESS	300 SERIES, SS COND. CW FY - 65 KSI									
50		3/8-16 HEX LOCK NUT	STAINLESS	300 SERIES, SS COND. CW FY - 65 KSI									
51		3/8-FLAT WASHER	STAINLESS	300 SERIES, SS COND. CW FY - 65 KSI									

CHK BY: Mastourian

SCALE: NTS

DWN BY: fcortinas

DATE: 9/18/2017

SHEET: 28 OF 30

DWG. NO. 1605WDM

Nailor Industries Inc.

4714 Winfield Road Houston, TX 77039

TEL: 281-590-1172 FAX: 281-590-3086

www.nailor.com

1605WDM LOUVER

W/ AND W/O DAMPER

SLEEVE / CONTINUOUS MOUNT

BILL OF MATERIAL

WAYNE K. HELMILA

LICENSE

No. 59092

STATE OF FLORIDA

PROFESSIONAL ENGINEER

08/20/2024

COA: 9090

RICE

ENGINEERING

105 School Creek Trail

Luxemburg, WI 54217

Phone: (920) 617-1042

Fax: (920) 617-1100

www.rice-inc.com

Florida Firm No: F-01000005061

Certificate of Authorization: #9090

Wayne K. Helmila

Registration No: 59092

REVISIONS:

REV B: RENUMBERED PAGE

ADDED ITEM #: 10A, 10B,10C, 28

CHK BY: Mastourian

DWN BY: f cortinas

SCALE: NTS

DATE: 9/18/2017

SHEET: 28 OF 30

DWG. NO. 1605WDM

Nailor Industries Inc.

4714 Winfield Road Houston, TX 77039

TEL: 281-590-1172 FAX: 281-590-3086

www.nailor.com

TITLE: 1605WDM LOUVER W/ AND W/O DAMPER SLEEVE / CONTINUOUS MOUNT BILL OF MATERIAL

08/20/2024
COA: 9090

RICE
ENGINEERING

105 School Creek Trail
Luxemburg, WI 54217
Phone: (920) 617-1042
Fax: (920) 617-1100
www.rice-inc.com

Florida Firm No: F-01000005061
Certificate of Authorization: #9090
Wayne K. Helmila
Registration No: 59092

REVISIONS:
REV B: RENUMBERED PAGE
ADDED ITEM #: 10A, 10B,10C, 28

A	B		C	D	E	F	G	H	J	K	L						
*EMBEDMENT DEPTH IS EQUAL TO OVERALL LENGTH FOR ALL FASTENERS. IF SHIMS ARE USED, FASTENER LENGTH MUST BE INCREASED BY THICKNESSOF SHIMS												DWN BY: f cortinas CHK BY: Mastourian	SCALE: NTS	SHEET: 29 OF 30	REV B		
LOUVER MODEL 1605WDM FASTENER SCHEDULE																	
JAMB ANGLE MOUNT FASTENER, WIDTH <= 72 INCHES (TABLE 1)																	
WOOD	STEEL STUD	STEEL	CONCRETE	CMU	MIN.	FASTENER TYPE	DIAMETER	# Rqd	O.C. SPACING	EDGE	END	EMBEDMENT	DWN BY: f cortinas DATE: 9/18/2017	Nailor Industries Inc. 4714 Winfield Road Houston, TX 77039 TEL: 281-590-1172 FAX: 281-590-3086 www.nailor.com	TITLE: 1605WDM LOUVER W/ AND W/O DAMPER SLEEVE FASTENER TABLES	WAYNE K. HELMILA LICENSE No. 59092 STATE OF FLORIDA PROFESSIONAL ENGINEER 08/20/2024 COA: 9090	RICE ENGINEERING 105 School Creek Trail Luxemburg, WI 54217 Phone: (920) 617-1042 Fax: (920) 617-1100 www.rice-inc.com Florida Firm No: F-01000005061 Certificate of Authorization: #9090 Wayne K. Helmila Registration No: 59092
X					SG 0.42	LAG SCREW (300 SERIES SS- COND. CW- Fy = 65ksi)	1/4"	1	3"	2"		1-5/8"					
X					SG 0.42	LAG SCREW (300 SERIES SS- COND. CW- Fy = 65ksi)	3/8"	1	5"	2"		1-5/8"					
	X				16 Ga.	ELCO BI-FLEX DRILLING SCREWS (300 SERIES SS- COND. CW- Fy= 65ksi)	1/4"	1	4-1/2"	2"		3 THREADS BEYOND SUBSTRATE					
		X			A-36	ELCO BI-FLEX DRILLING SCREWS (300 SERIES SS- COND. CW- Fy= 65ksi)	1/4"	1	13-1/2"	2"		1/4"					
		X			A-36	ELCO DRILL-FLEX DRILLING SCREWS (COND. CW- Fy= 65ksi) SEALED w/ PROSOCO SEALANT	5/16"	1	16"	2"		1/4"					
			X-CRACKED 6" DEEP		4ksi	HILTI KWIK HUS-EZ SS316 ANCHOR**	1/4"	1	7"	4"		2"					
			X-CRACKED 6" DEEP		4ksi	HILTI KWIK HUS-EZ SS316 ANCHOR**	3/8"	1	12"	4"		2"					
				X	2ksi	HILTI KWIKI HUS-EZ SS316 ANCHOR	3/8"	1	12"	4"		3-1/4"					
				X	2ksi	DEWALT GALANIZED SCREW-BOLT+ ANCHOR	3/8"	1	4-1/2"	1-1/2"	1-1/2"	3-1/4"					
MULLION ANGLE DIRECT MOUNT FASTENERS, HEIGHT <= 120 INCHES (TABLE 2)																	
WOOD	STEEL STUD	STEEL	CONCRETE	CMU	MIN.	FASTENER TYPE	DIAMETER	# Rqd / CLIP	O.C. SPACING	EDGE	END	EMBEDMENT					
X					SG 0.42	LAG SCREW (300 SERIES SS- COND. CW- Fy = 65ksi)	1/4"	10	1-1/4" X 7/8"	2"		2-5/8"					
X					SG 0.42	LAG SCREW (300 SERIES SS- COND. CW- Fy = 65ksi)	1/2"	6	2-1/8" X 3"	2"		2"					
		X			A-36	ELCO BI-FLEX DRILLING SCREWS (300 SERIES SS- COND. CW- Fy= 65ksi)	1/4"	4	2-1/2" X 1-5/16"	2"		1/4"					
		X			A-36	ELCO DRILL-FLEX DRILLING SCREWS (COND. CW- Fy= 65ksi) SEALED w/ PROSOCO SEALANT	5/16"	2	2-5/8"	2"		1/4"					
			X-CRACKED 10" DEEP		4ksi	HILTI KWIK BOLT T22 SS 304 ANCHOR**	5/8"	2	4"	7"	8"	4"					
MULLION ANGLE MOUNT BACK OF WALL FASTENERS, HEIGHT <= 120 INCHES (TABLE 3)																	
WOOD	BRACKET TYPE	STEEL	CONCRETE	CMU	MIN.	FASTENER TYPE	DIAMETER	# Rqd	O.C. SPACING	EDGE	END					EMBEDMENT	
X	30A				SG 0.42	LAG SCREW (300 SERIES SS- COND. CW- Fy = 65ksi)	1/4"	16	VARIES	1"	1"					3-11/32"	
X	31A				SG 0.42	LAG SCREW (300 SERIES SS- COND. CW- Fy = 65ksi)	1/4"	8	VARIES	1"	1"					3-11/32"	
X	30B				SG 0.42	LAG SCREW (300 SERIES SS- COND. CW- Fy = 65ksi)	3/8"	12	VARIES	1-1/2"	1-1/2"					3-9/32"	
X	31B				SG 0.42	LAG SCREW (300 SERIES SS- COND. CW- Fy = 65ksi)	3/8"	6	VARIES	1-1/2"	1-1/2"					3-9/32"	
	30C	X			A-36	ELCO BI-FLEX OR ELCO DRILL-FLEX DRILLING SCREWS (300 SERIES SS) SEAL DRILL-FLEX w/ PROSOCO SEALANT	1/4"	14	VARIES	1"	1"					1/4"	
	31A	X			A-36	ELCO BI-FLEX OR ELCO DRILL-FLEX DRILLING SCREWS (300 SERIES SS) SEAL DRILL-FLEX w/ PROSOCO SEALANT	1/4"	8	VARIES	1"	1"					1/4"	
	30E	X			A-36	ELCO DRILL-FLEX DRILLING SCREWS (COND. CW - Fy = 65ksi) SEALED w/ PROSOCO SEALANT	5/16"	12	VARIES	1"	1"					1/4"	
	31B	X			A-36	ELCO DRILL-FLEX DRILLING SCREWS (COND. CW - Fy = 65ksi) SEALED w/ PROSOCO SEALANT	5/16"	6	VARIES	1"	1"					1/4"	
	30D		X-CRACKED 8" DEEP		4ksi	HILTI KWIK BOLT EZ SS 316 ANCHOR **	1/2"	10	VARIES	3"	4"					4-1/4"	
	31C		X-CRACKED 8" DEEP		4ksi	HILTI KWIK BOLT EZ SS 304 ANCHOR **	1/2"	6	VARIES	3"	4"					3-5/8"	
	30F			X	2ksi	HILTI KWIK-HUS-EZ SCREW ANCHORS	3/8"	4	8	4"	4"					3-1/4"	
PRODUCT REVISED as complying with the Florida Building Code NOA-No. 24-0516.05 Expiration Date 08/30/2028 By [Signature] Miami-Dade Product Control																	
A	B	C	D	E	F	G	H	J	K	L							

DWN BY: f cortinas

DATE: 9/18/2017

CHK BY: Mastourian

SCALE: NTS

SHEET: 29 OF 30

DWG. NO. 1605WDM




4714 Winfield Road Houston, TX 77039
TEL: 281-590-1172 FAX: 281-590-3086
www.nailor.com

TITLE: 1605WDM LOUVER
W/ AND W/O DAMPER SLEEVE
FASTENER TABLES

WAYNE K. HELMILA
LICENSE
No. 59092
STATE OF
FLORIDA
PROFESSIONAL ENGINEER

08/20/2024
COA: 9090

RICE
ENGINEERING
105 School Creek Trail
Luxemburg, WI 54217
Phone: (920) 617-1042
Fax: (920) 617-1100
www.rice-inc.com
Florida Firm No: F-01000005061
Certificate of Authorization: #9090
Wayne K. Helmila
Registration No: 59092

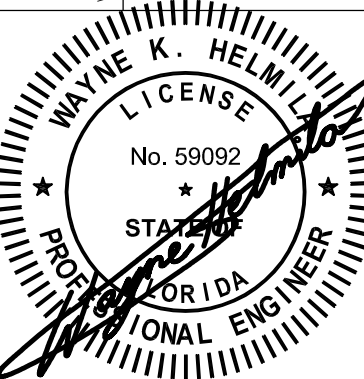A	B	C	D	E	F	G	H	J	K	L	
GENERAL NOTES: 1. IT SHALL BE THE RESPONISBILITY OF THE ENGINEER OF RECORD TO VERIFY THE STRUCTURAL INTEGRITY OF THE EXISTING STRUCTURE TO SUPPORT THE LOADS IMPOSED BY THE LOUVER(S). 2. THE 1605WDM WITH AND WITHOUT 2020 DAMPER HAVE BEEN DESIGNED AND TESTED IN ACCORDANCE WITH THE FLORIDA BUILDING CODE (FBC) AND TEST PROTOCOLS tas 100 A (WIND DRIVEN RAIN), TAS-201 (IMPACT), TAS-202 (UNIFORM STATIC PRESSURE), AND TAS-203 (CYCLIC FATIGUE). 3. MAXIMUM SINGLE SECTION SIXE IS 72" WIDE X 120" HIGH. 4. MAXIMUM ASSEMBLED LOUVER SIZE IS UNLIMITED WIDE X 120" HIGH. 5. SECTIONS OR ASSEMBLIES MAY BE STACKED VERTICALLY PROVIDING A SUITABLE STRUCTURAL SUPPORT IS DESIGNED AND INSTALLED BY OTHERS TO SUPPORT ALL LOADS TRANSFERRED FROM THE LOUVER. 6. CMU SHALL BE ASTM C90, TYPE II, 2,000 MIN PSI GROUT-FILLED, STEEL STUDS TO BE I6 GA. FY= 50ksi MIN. 7. THE SLEEVE MOUNT STYLE LOUVER UTILIZES AN ANCHORLESS INSTALLATION METHOD THAT DOES NOT REQUIRE THE USE OF FASTENERS INTO THE SUBSTRATE. IT MAY BE INSTALLED IN ANY SUBSTRATE THAT WILL WITHSTAND THE LOADS TRANSFERRED TO IT BY THE LOUVER. NAILOR IND. DOES NOT DETERMINE THE STRUCTURAL INTEGRITY OF THE SUBSTRATE STRUCTURE. 8. THE CONTINUOUS ANGLE MOUNT STYLE UTILIZES A CONTINUOUS JAMB ANGLETHAT IS ATTACHED TO THE SUBSTRATE BY FASTENERS. IT MAY BE INSTALLED IN CONCRETE, CMU, STEEL, OR WOOD ACCORDING TO THE FASTENER SCHEDULE. NAILOR IND. DOES NOT DETERMINE THE STRUCTUAL INTEGRITY OF THE SUBSTRATE STRUCTURE. 9. LOUVER ASSEMBLY IS QUALIFIEDFOR A MAXIMUM DESIGN LOAD OF $\pm$ 150 PSF, WITH THE EXCEPTION OF THE GROUT FILLED CMU BACK OF WALL MOUNTING BRACKET ANCHORS FOR THE 72" BLADES WHERE THE MAXIMUM DESIGN LOAD IS $\pm$ 80 PSF. 10. LOUVER ASSEMBLY WITH AND WITHOUT 2020 DAMPER SHALL ONLY BE INSTALLED IN A LOCATION WHERE THE ROOM BEHIND THE LOUVER IS DESIGNED TO DRAIN WATER PENETRATING INTO THE ROOM AND THE ROOM WILL HOUSE WATER RESISTANT / WATER PROOF EQUIPMENT, COMPONENTS, AND / OR SUPPLIES. 11. INSTALLER TO PROVIDE SEPERATION OF DISSIMILAR MATERIALS AS REQUIRED. 12. THE DAMPER MAY BE OPERATIED BY A MANUAL QUADRANT OR BY AN ELECTRIC OR PNEUMATIC ACTUALTOR, THE DAMPER'S ACTUATOR IS NOT PART OF THIS APPROVAL, BUT SHALL BE CERTIFIED BY AN INDEPENDENT TESTING AGENCY. 13. FRAME CONSTRUCTION, HEAD AND SILL ARE SQUARE CUT, JAMBS ARE SQUARE CUT @ HEAD AND SILL. CORNERS ARE SECURED WITH (2) #10-24 x 1 1/2 HW, BLADES ARE SECURED TO JAMBS WITH (2) #10-24 X 1 1/2 HW, @ EACH END. 14. STEEL / STAINLESS-STEEL/ ALUMINIUM PARTS MAY BE MADE OUT OF ALTERNATE ALLOY THA HAS EQUAL OR GREATER YIELD STRENGTH. 15. BLADE SUPPORT ANGLE AND BLADE SUPPORT BRACE ONLY REQUIRED WHEN ACTUAL LOUVER SECTION WIDTH IS GREATER THAN 36 INCHES. 16. THREAD PENETRATION LENGTH SIGNIFIES THE REQUIRED LENGTH OF THE THREADED PORTION OF THE FASTENER INTO THE WOOD SUBSTRATE PROVINDING FULL CONTACT WITH WOOD. LAG SCREW TIO CANNOT BE CONSIDERED PART OF THE TREADED PORTION OF THE SCREW. LAG SCREWS ARE NOT TO BE INSTALLED AT WOOD JOINTS / SPLICES WHERE THE LAG SCREW COULD FALL BETWEEN MEMBERS. NOTE ENGINEER OF RECORD (EOR) IS RESPONSIBLE FOR DETERMINING IF CONCRETE IS TO BE CONSIDERED CRACKED OR UNCRACKED.										CHK BY: Mastourian DWN BY: fcortinas SCALE: NTS DATE: 9/18/2017 SHEET: 30 OF 30 DWG. NO. 1605WDM REV B	 Nailor Industries Inc. 4714 Winfield Road Houston, TX 77039 TEL: 281-590-1172 FAX: 281-590-3086 www.nailor.com TITLE: 1605WDM LOUVER W/ AND W/O DAMPER SLEEVE GENERAL NOTES WAYNE K. HELMILA LICENSE No. 59092 STATE OF FLORIDA PROFESSIONAL ENGINEER  08/20/2024 COA: 9090 PRODUCT REVISED as complying with the Florida Building Code NOA-No. 24-0516.05 Expiration Date 08/30/2028 By  Miami-Dade Product Control REVISIONS: REV B: ADDED PAGE, ADDED GENERAL NOTES RICE ENGINEERING 105 School Creek Trail Luxemburg, WI 54217 Phone: (920) 617-1042 Fax: (920) 617-1100 www.rice-inc.com Florida Firm No: F-01000005061 Certificate of Authorization: #9090 Wayne K. Helmila Registration No: 59092
A	B	C	D	E	F	G	H	J	K	L	

CHK BY: Mastourian	SCALE: NTS	SHEET: 30 OF 30	REV B
DWN BY: fcortinas	DATE: 9/18/2017		DWG. NO. 1605WDM

 Nailor Industries Inc. 4714 Winfield Road Houston, TX 77039 TEL: 281-590-1172 FAX: 281-590-3086 www.nailor.com	TITLE: 1605WDM LOUVER W/ AND W/O DAMPER SLEEVE GENERAL NOTES


08/20/2024 COA: 9090

PRODUCT REVISED
as complying with the Florida
Building Code
NOA-No. 24-0516.05
Expiration Date 08/30/2028
By 
Miami-Dade Product Control

REVISIONS:
REV B: ADDED PAGE,
ADDED GENERAL NOTES

RICE
ENGINEERING
105 School Creek Trail
Luxemburg, WI 54217
Phone: (920) 617-1042
Fax: (920) 617-1100
www.rice-inc.com
Florida Firm No: F-01000005061
Certificate of Authorization: #9090
Wayne K. Helmila
Registration No: 59092